



PUBLIC ALLEY

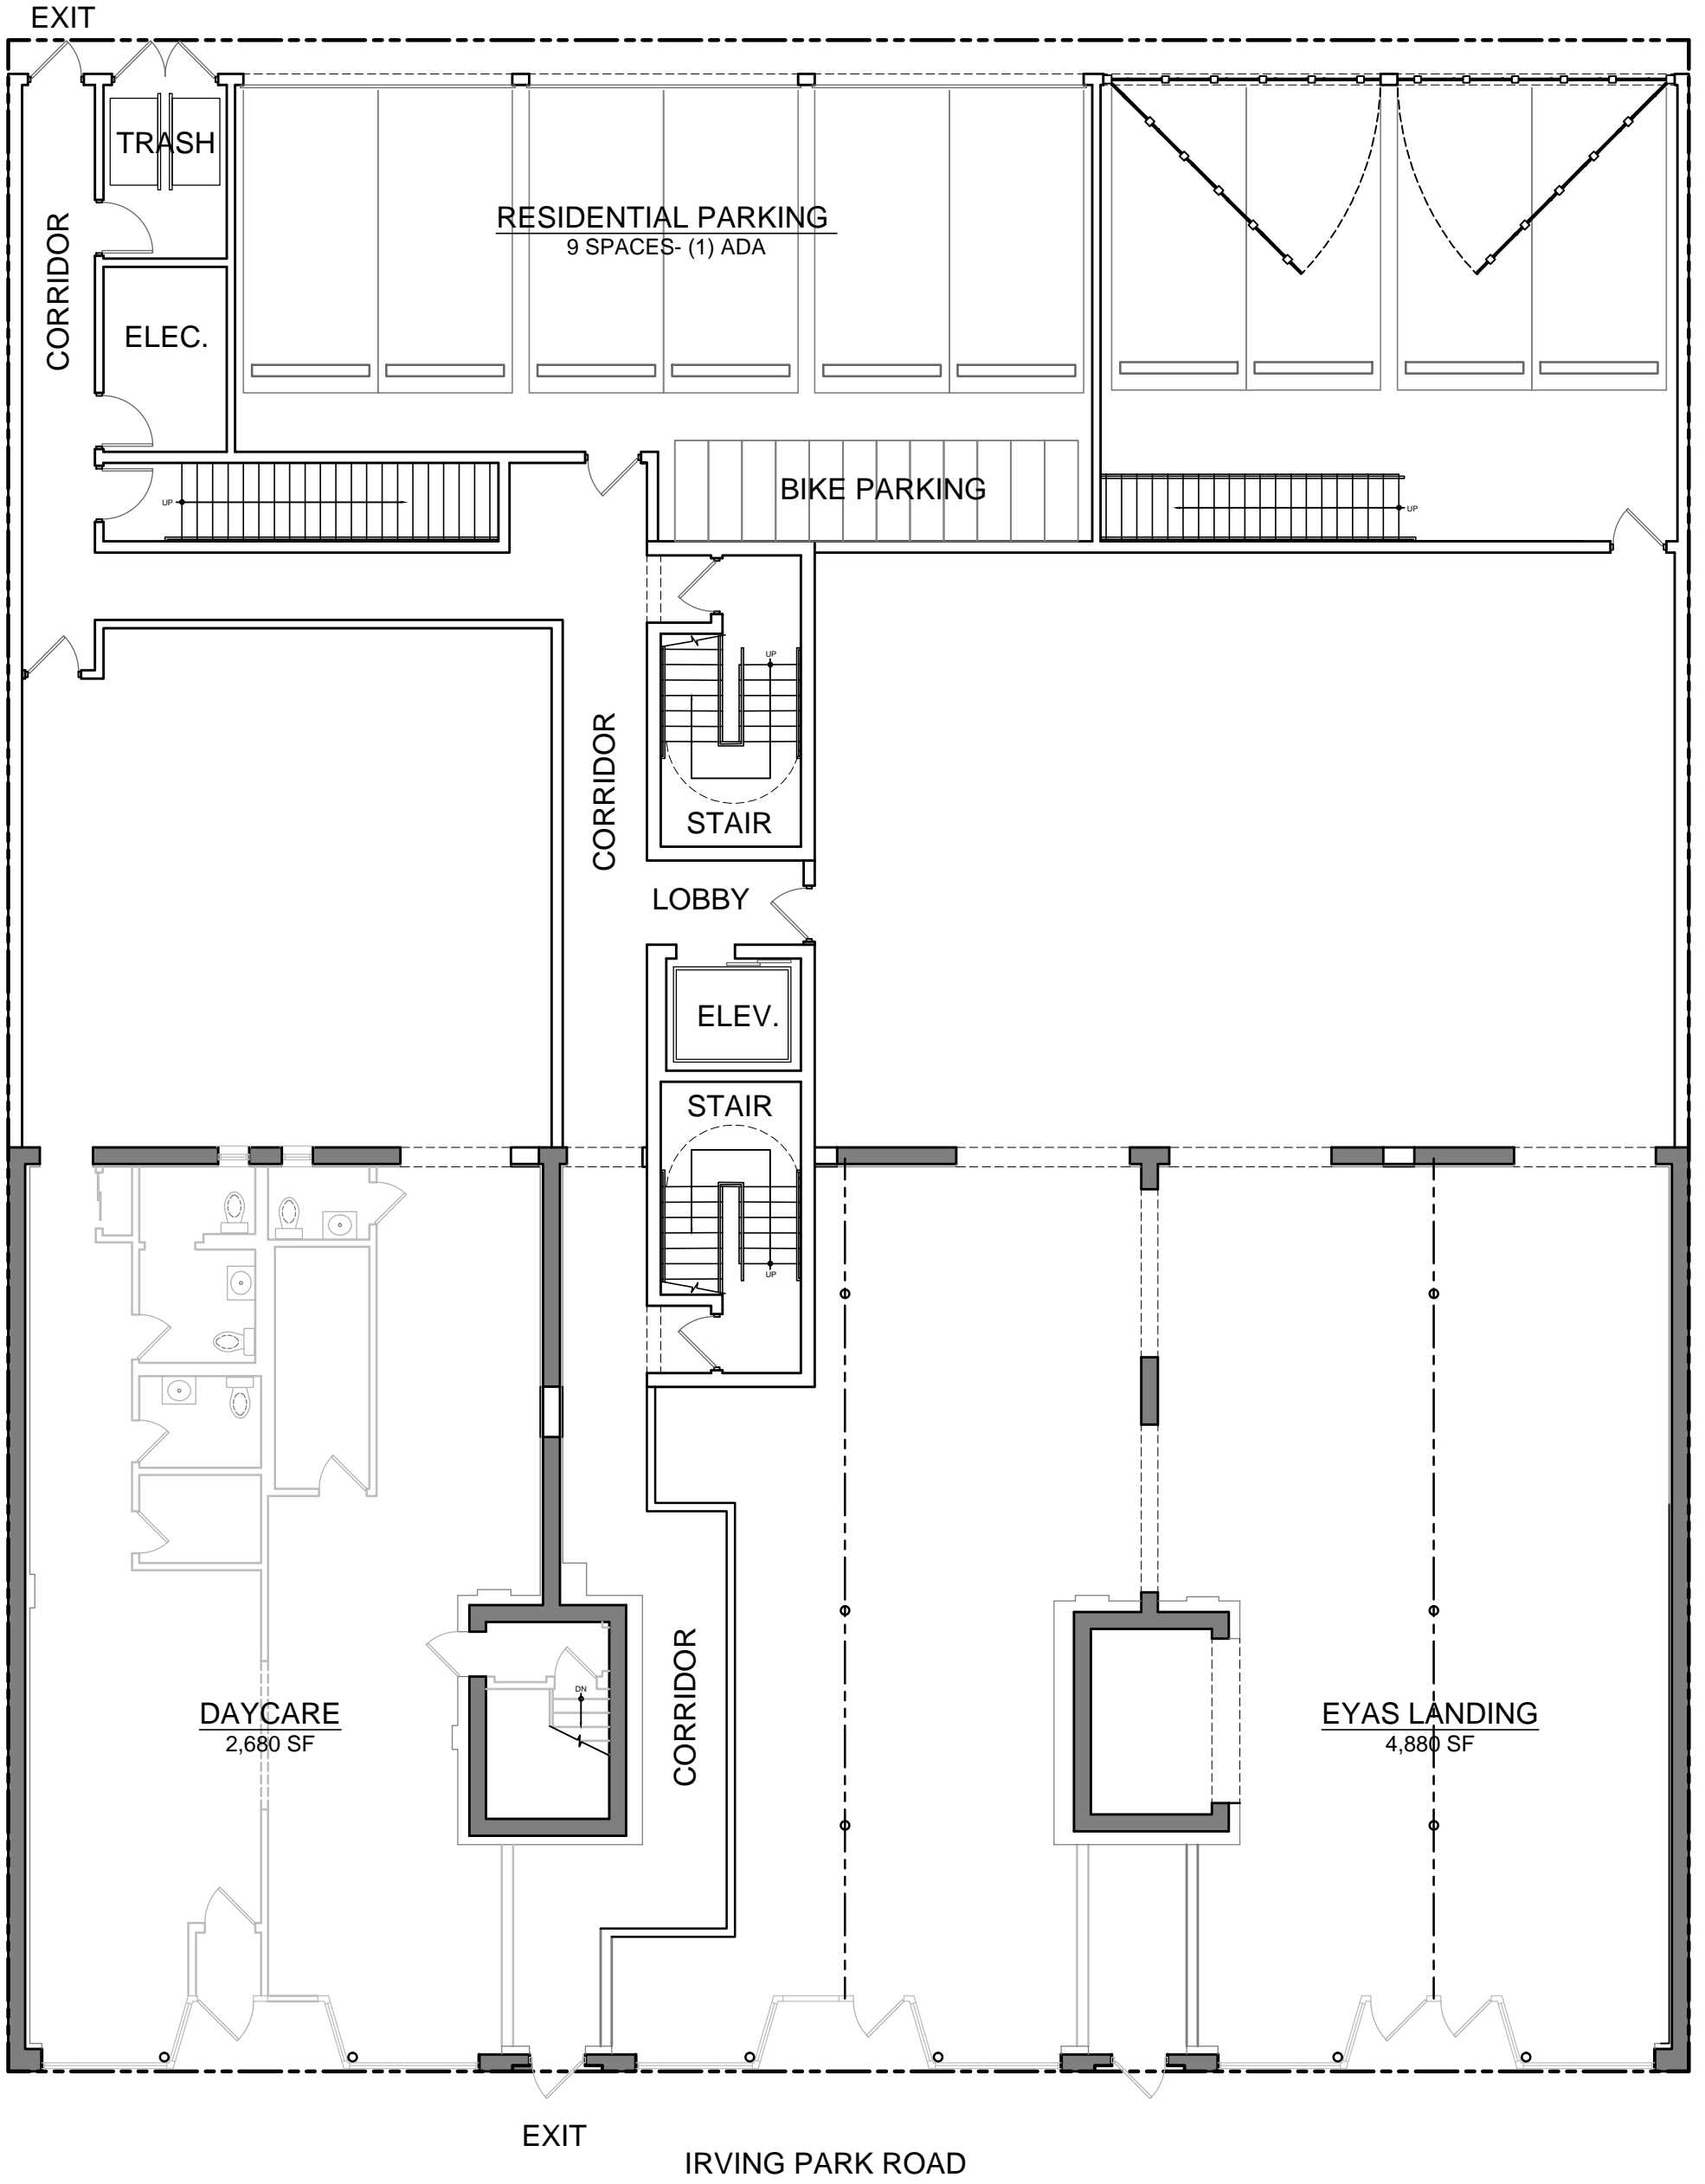


1 GROUND FLOOR PLAN
1" = 10'-0"



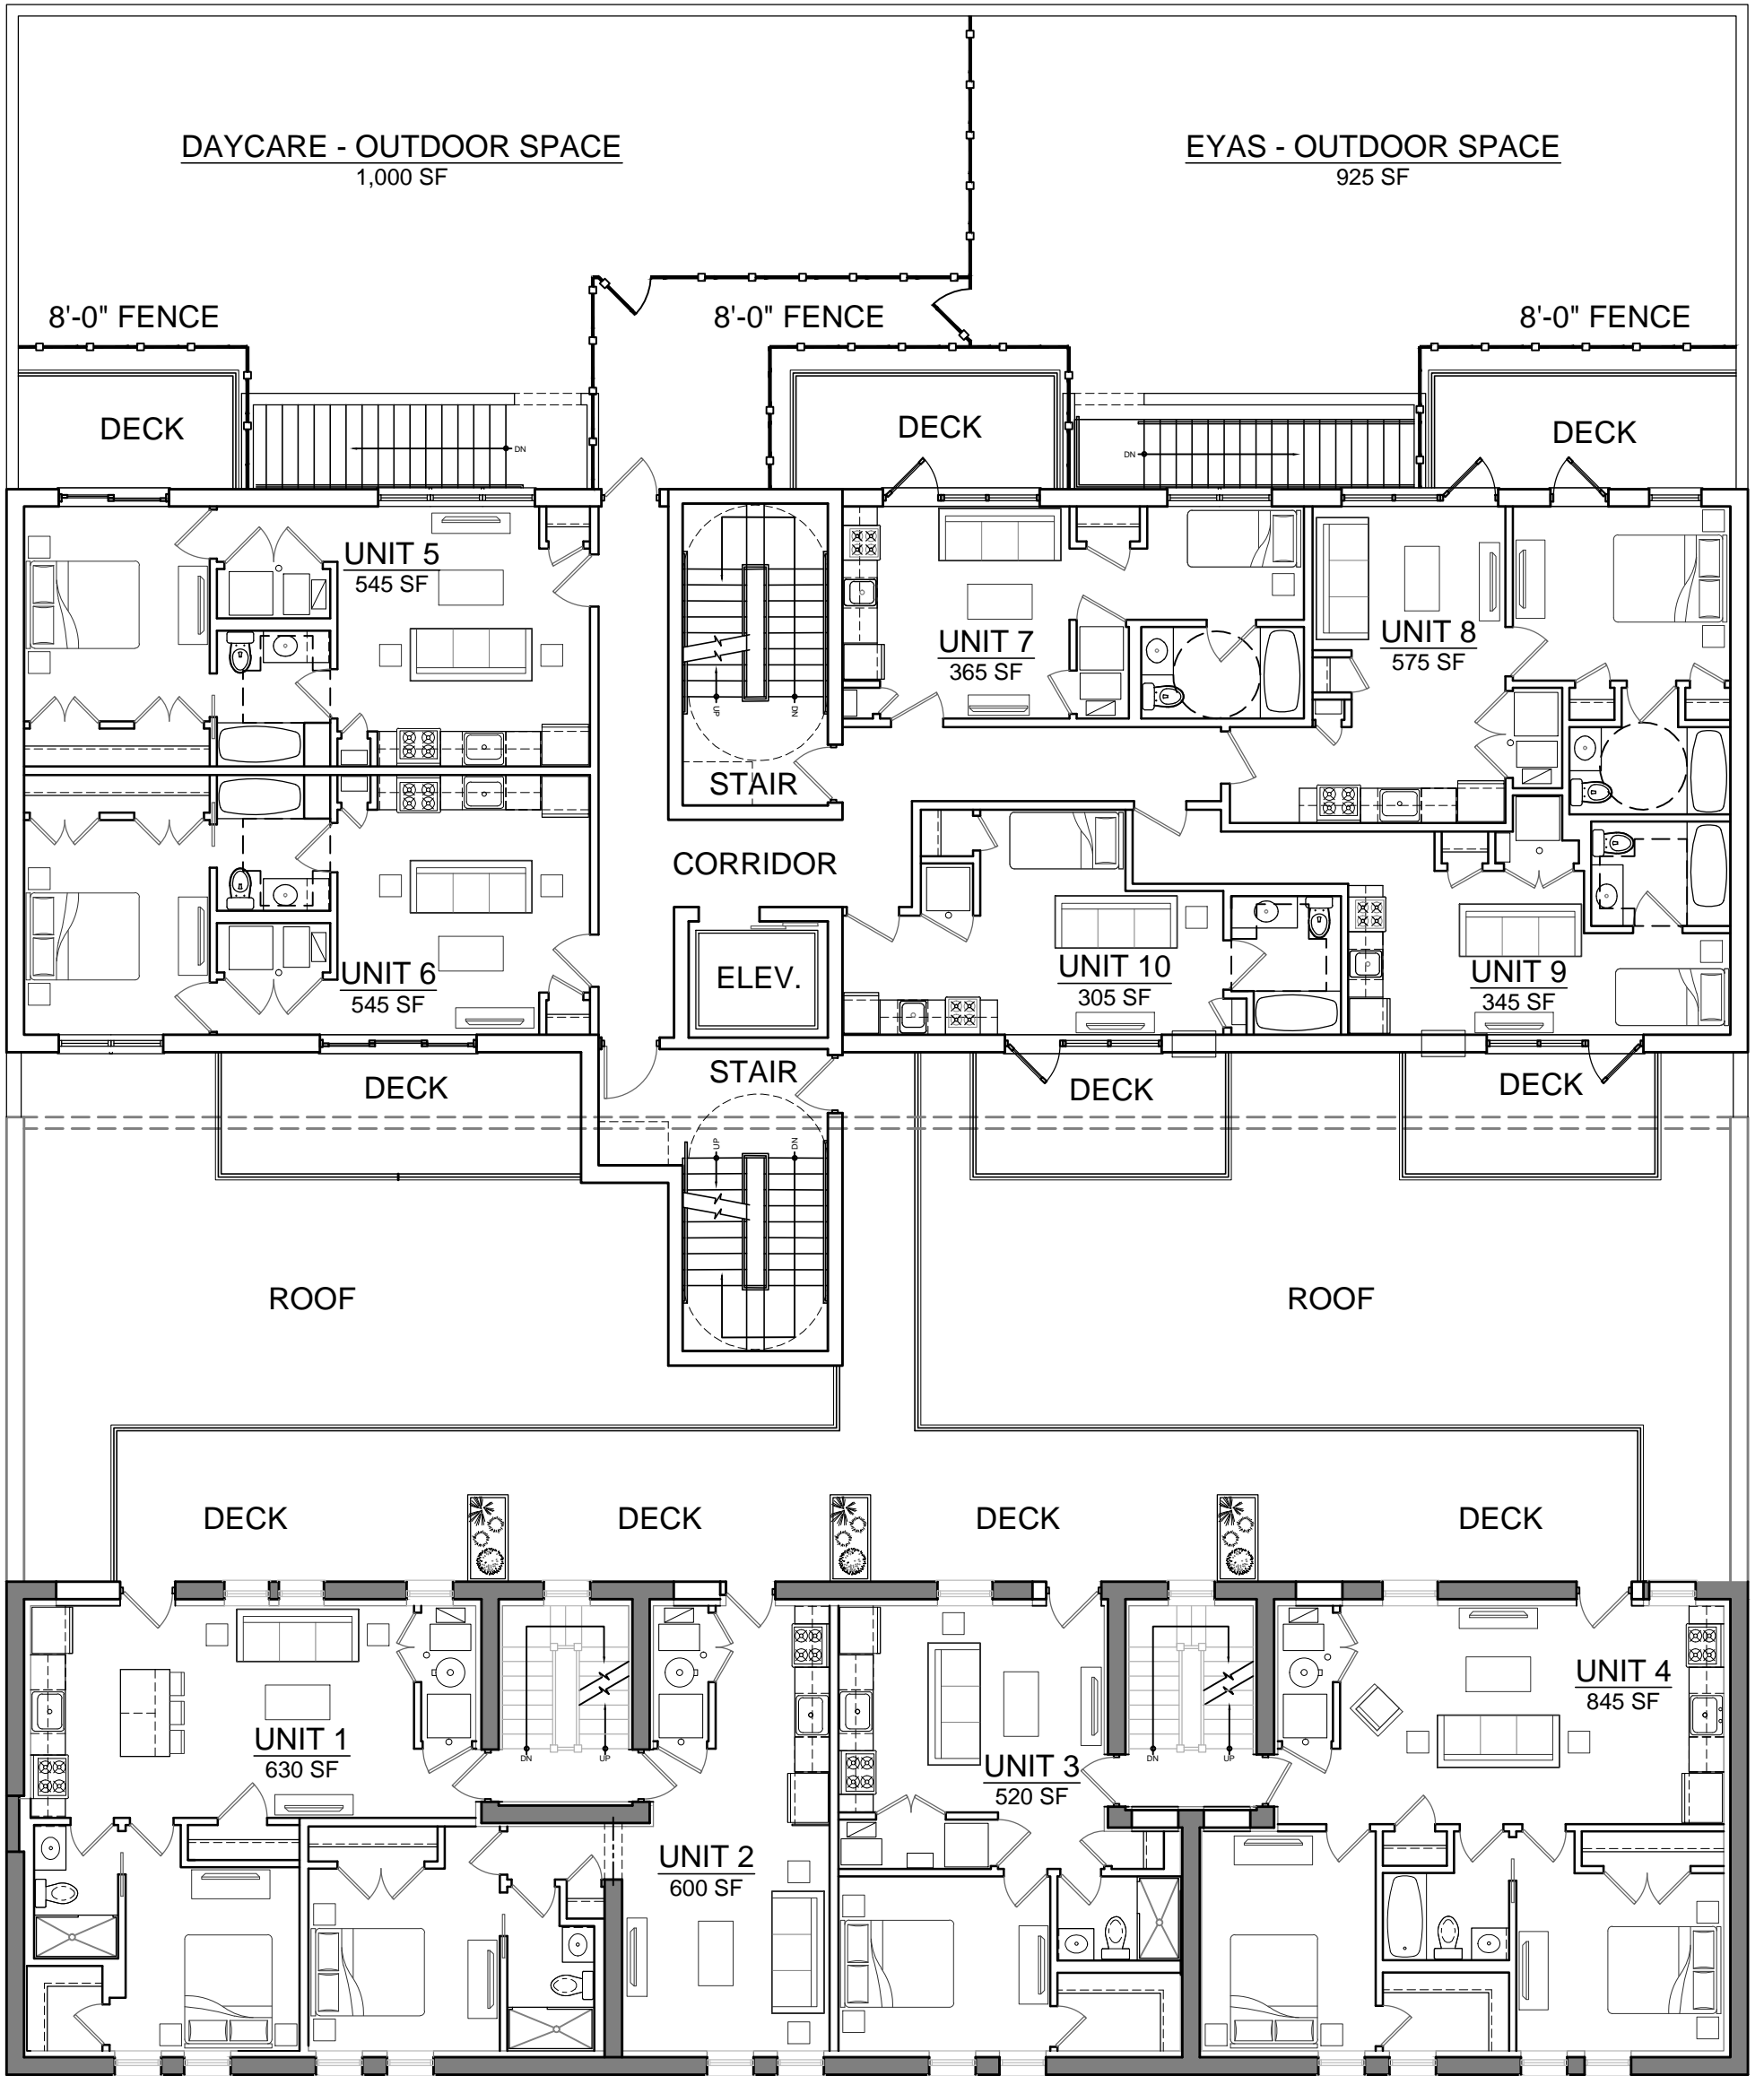

1 SECOND FLOOR PLAN
1" = 10'-0"




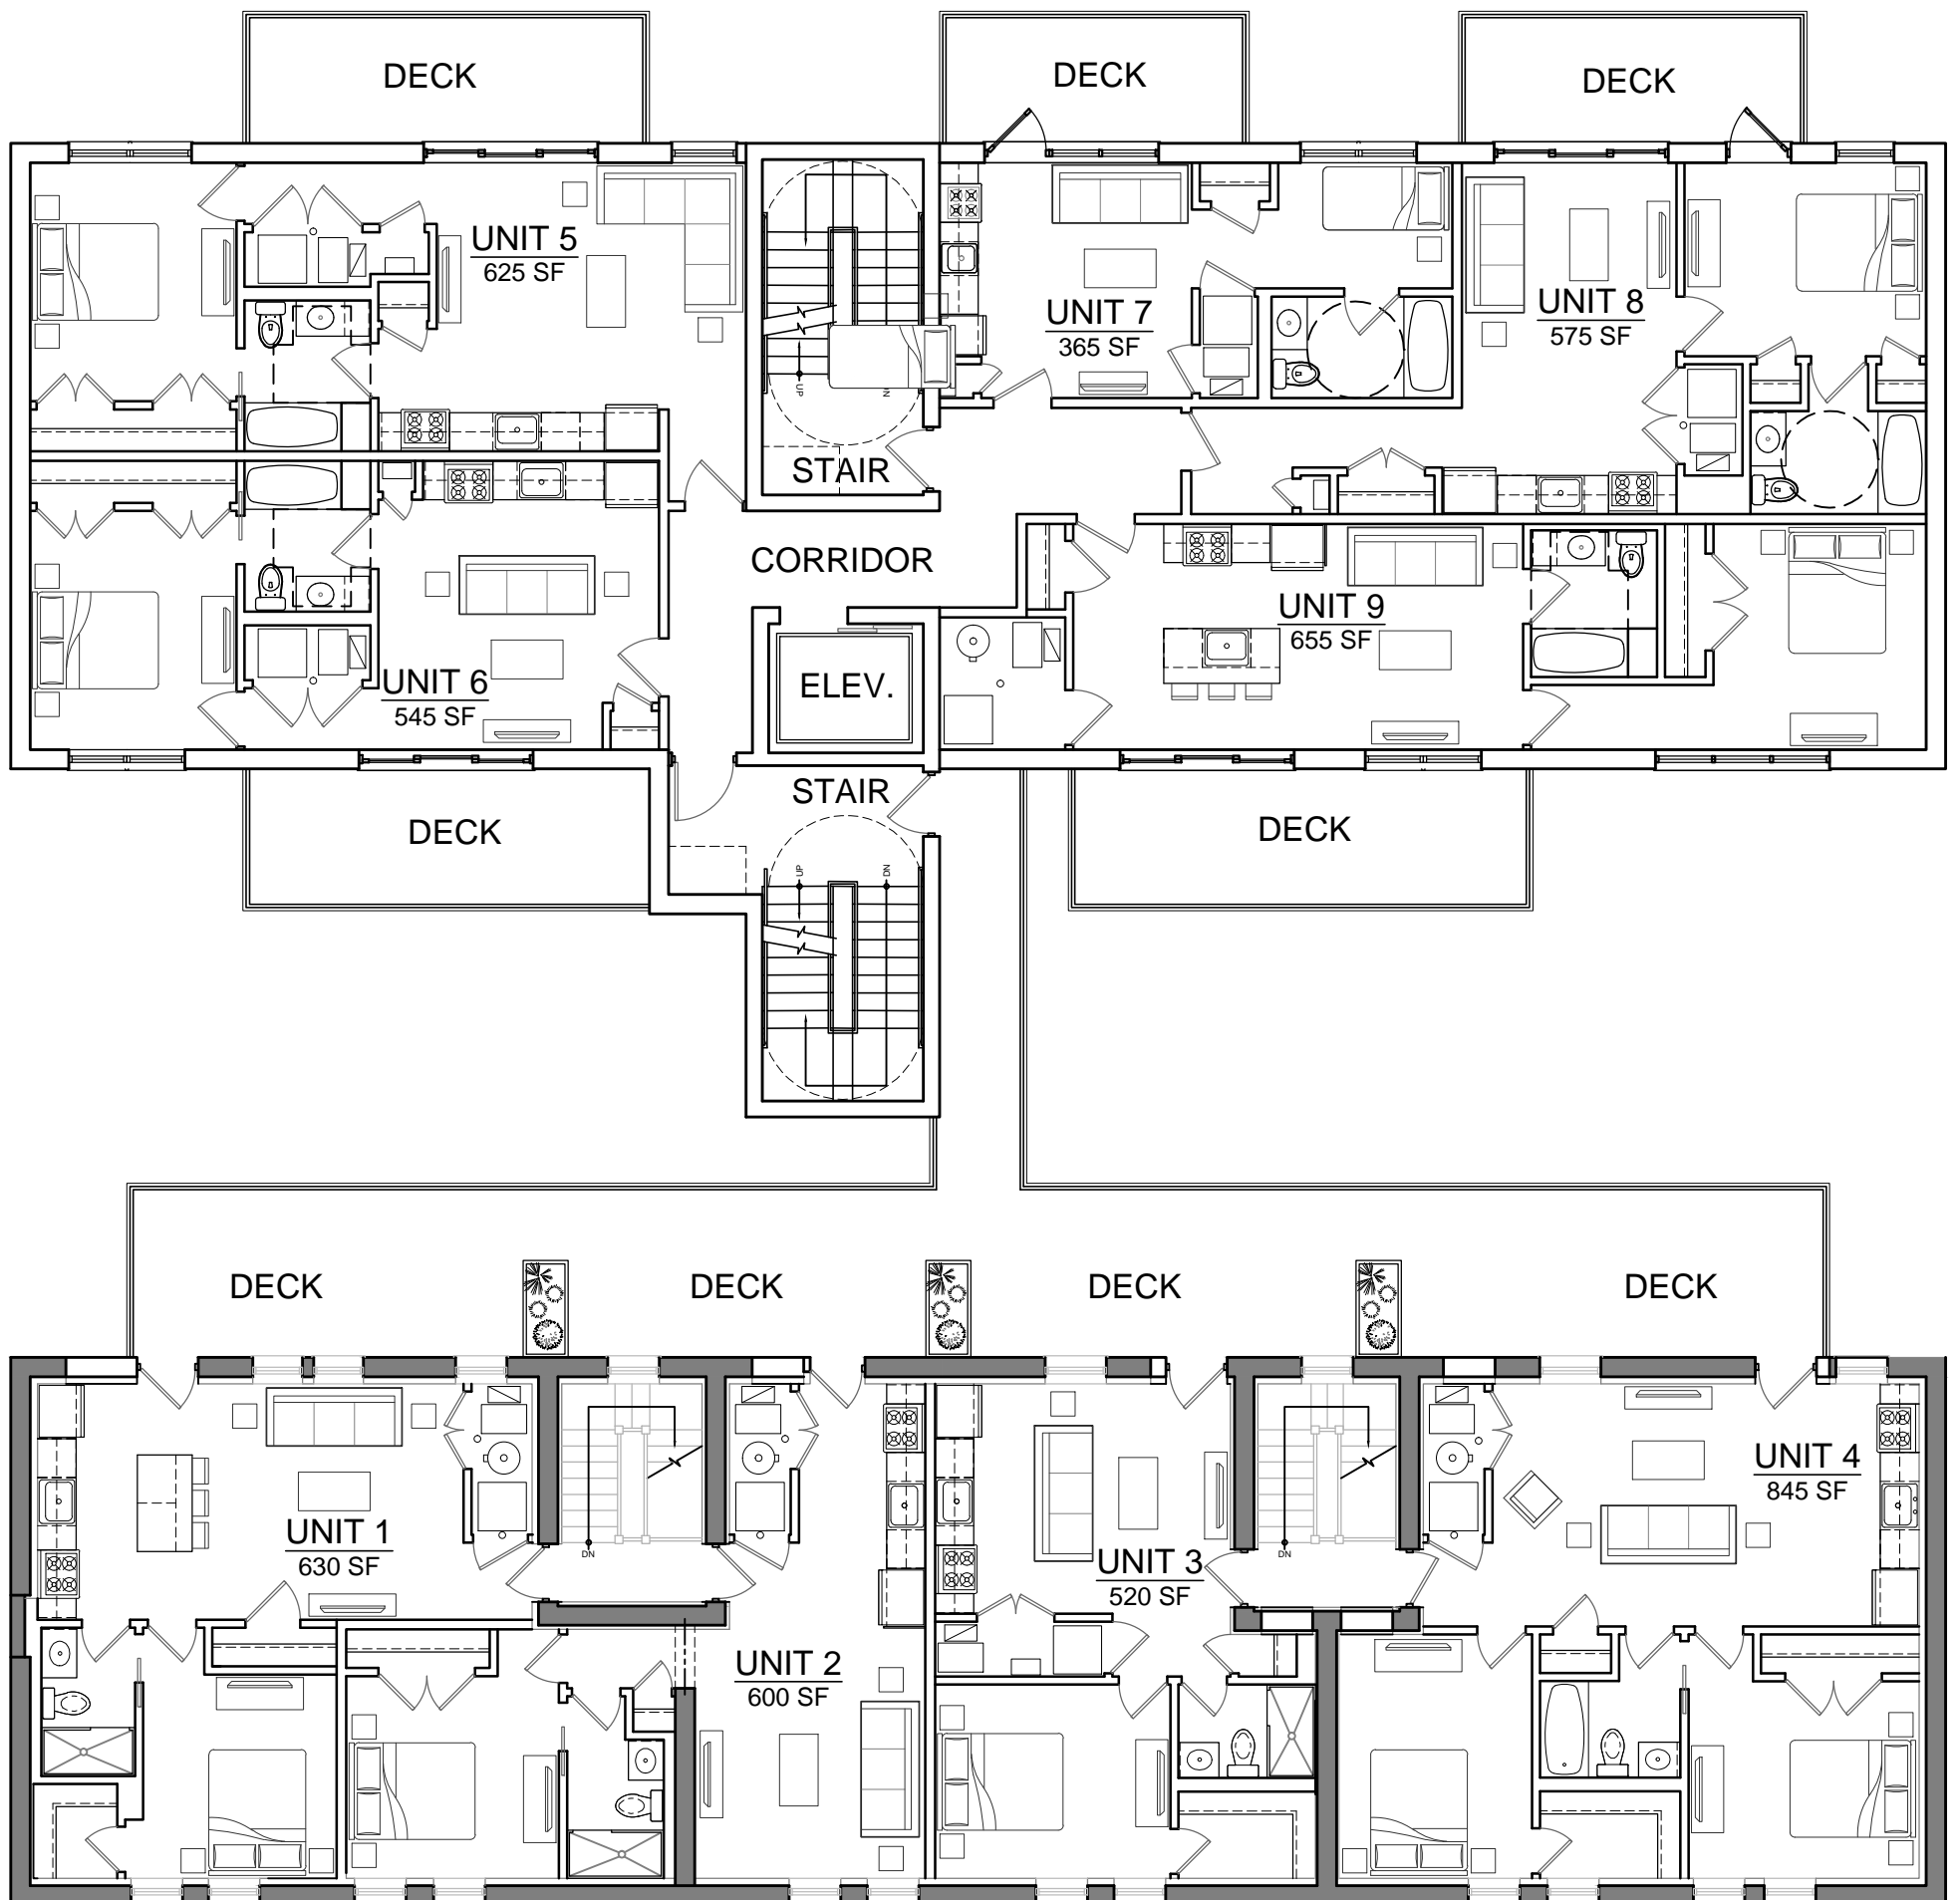

1 THIRD FLOOR PLAN


1" = 10'-0"



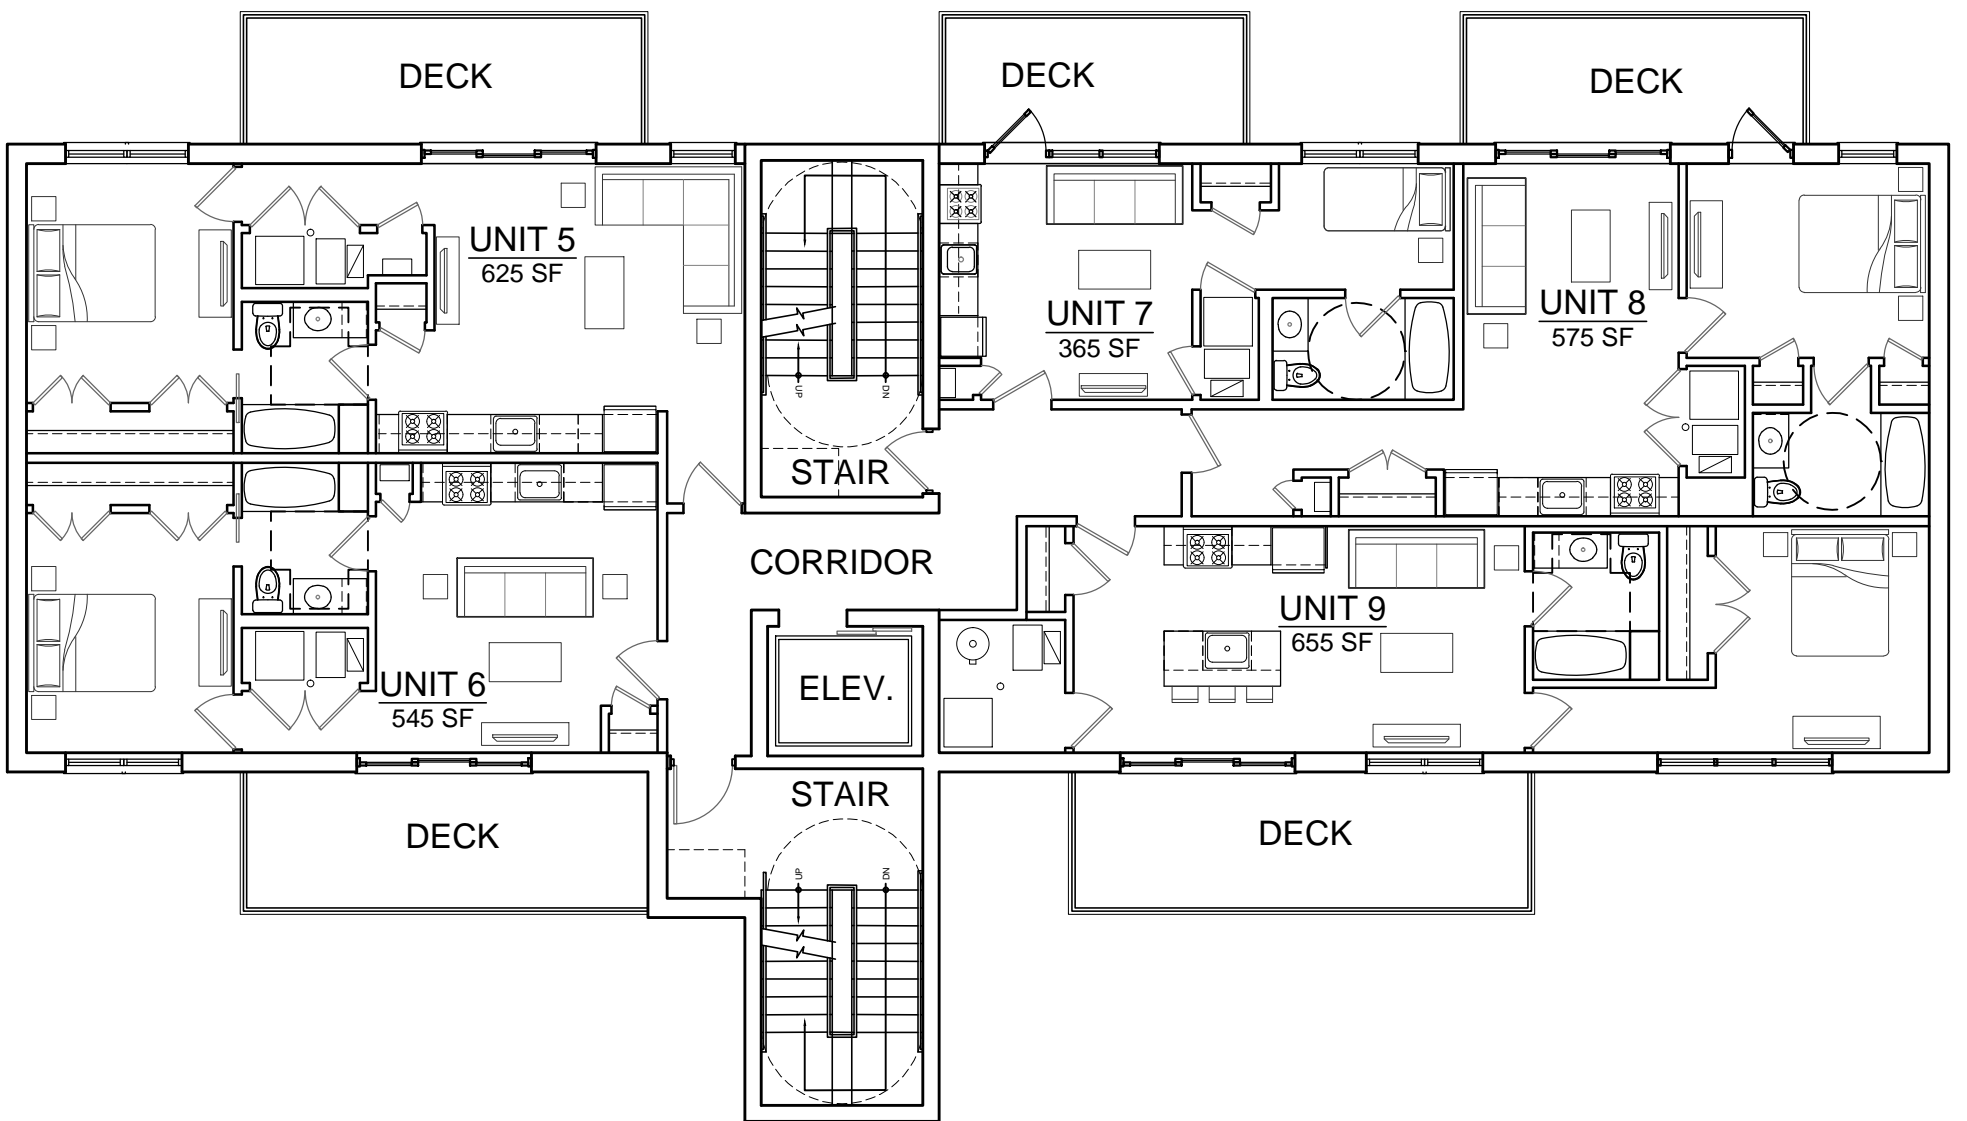


1 FOURTH FLOOR PLAN 

1" = 10'-0"

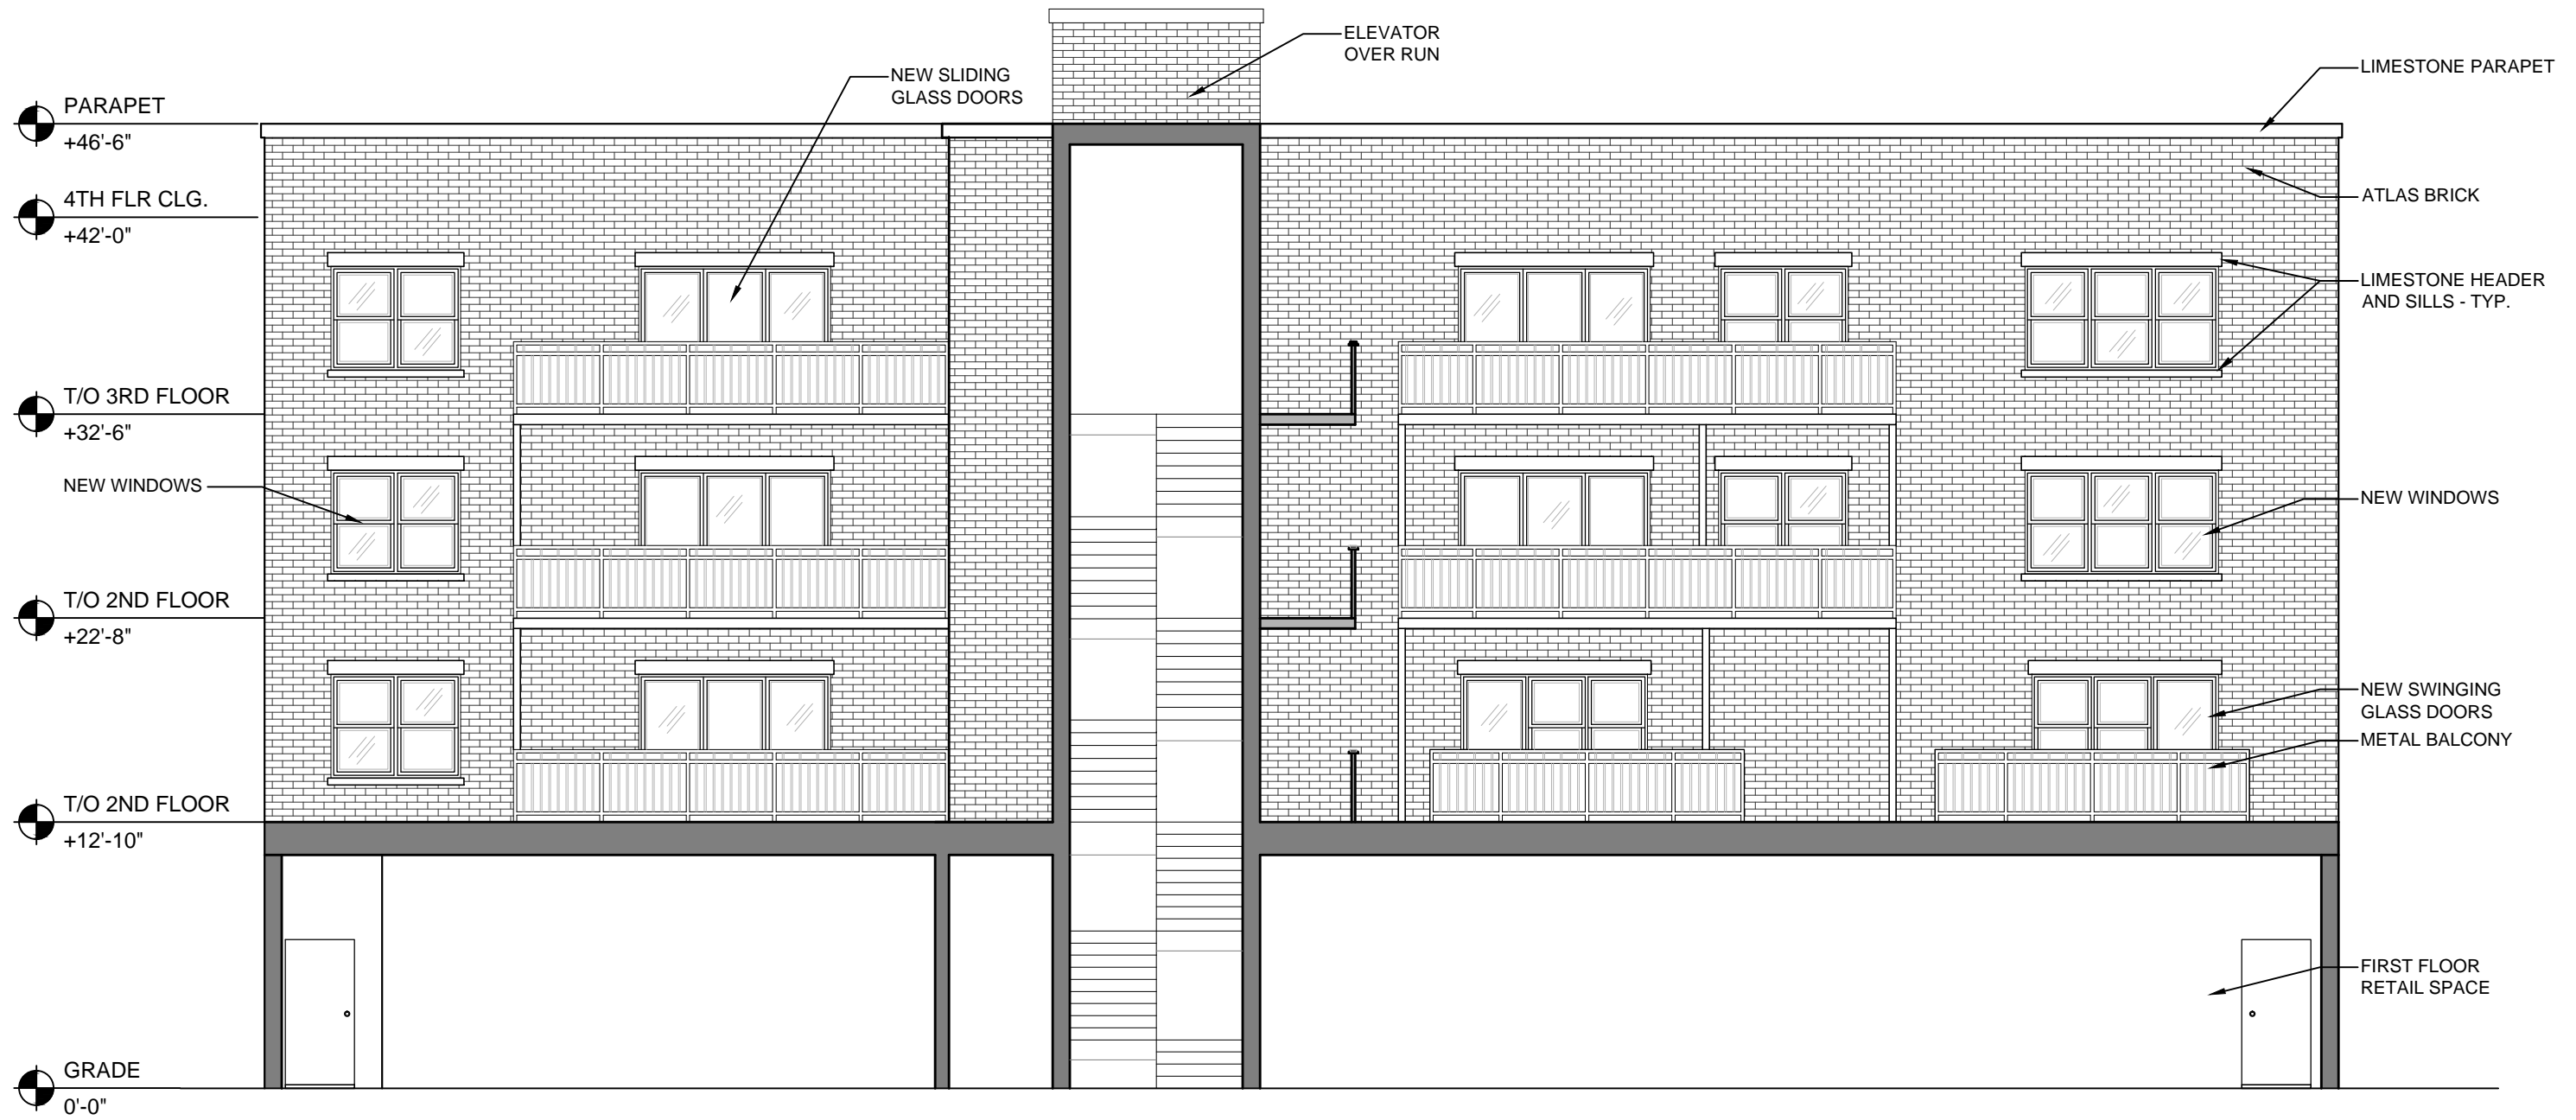



1 NORTH ADDITION ELEVATION
 SCALE: 1/8" = 1'-0"

 



1 SOUTH ADDITION ELEVATION
 SCALE: 1/8" = 1'-0"

 

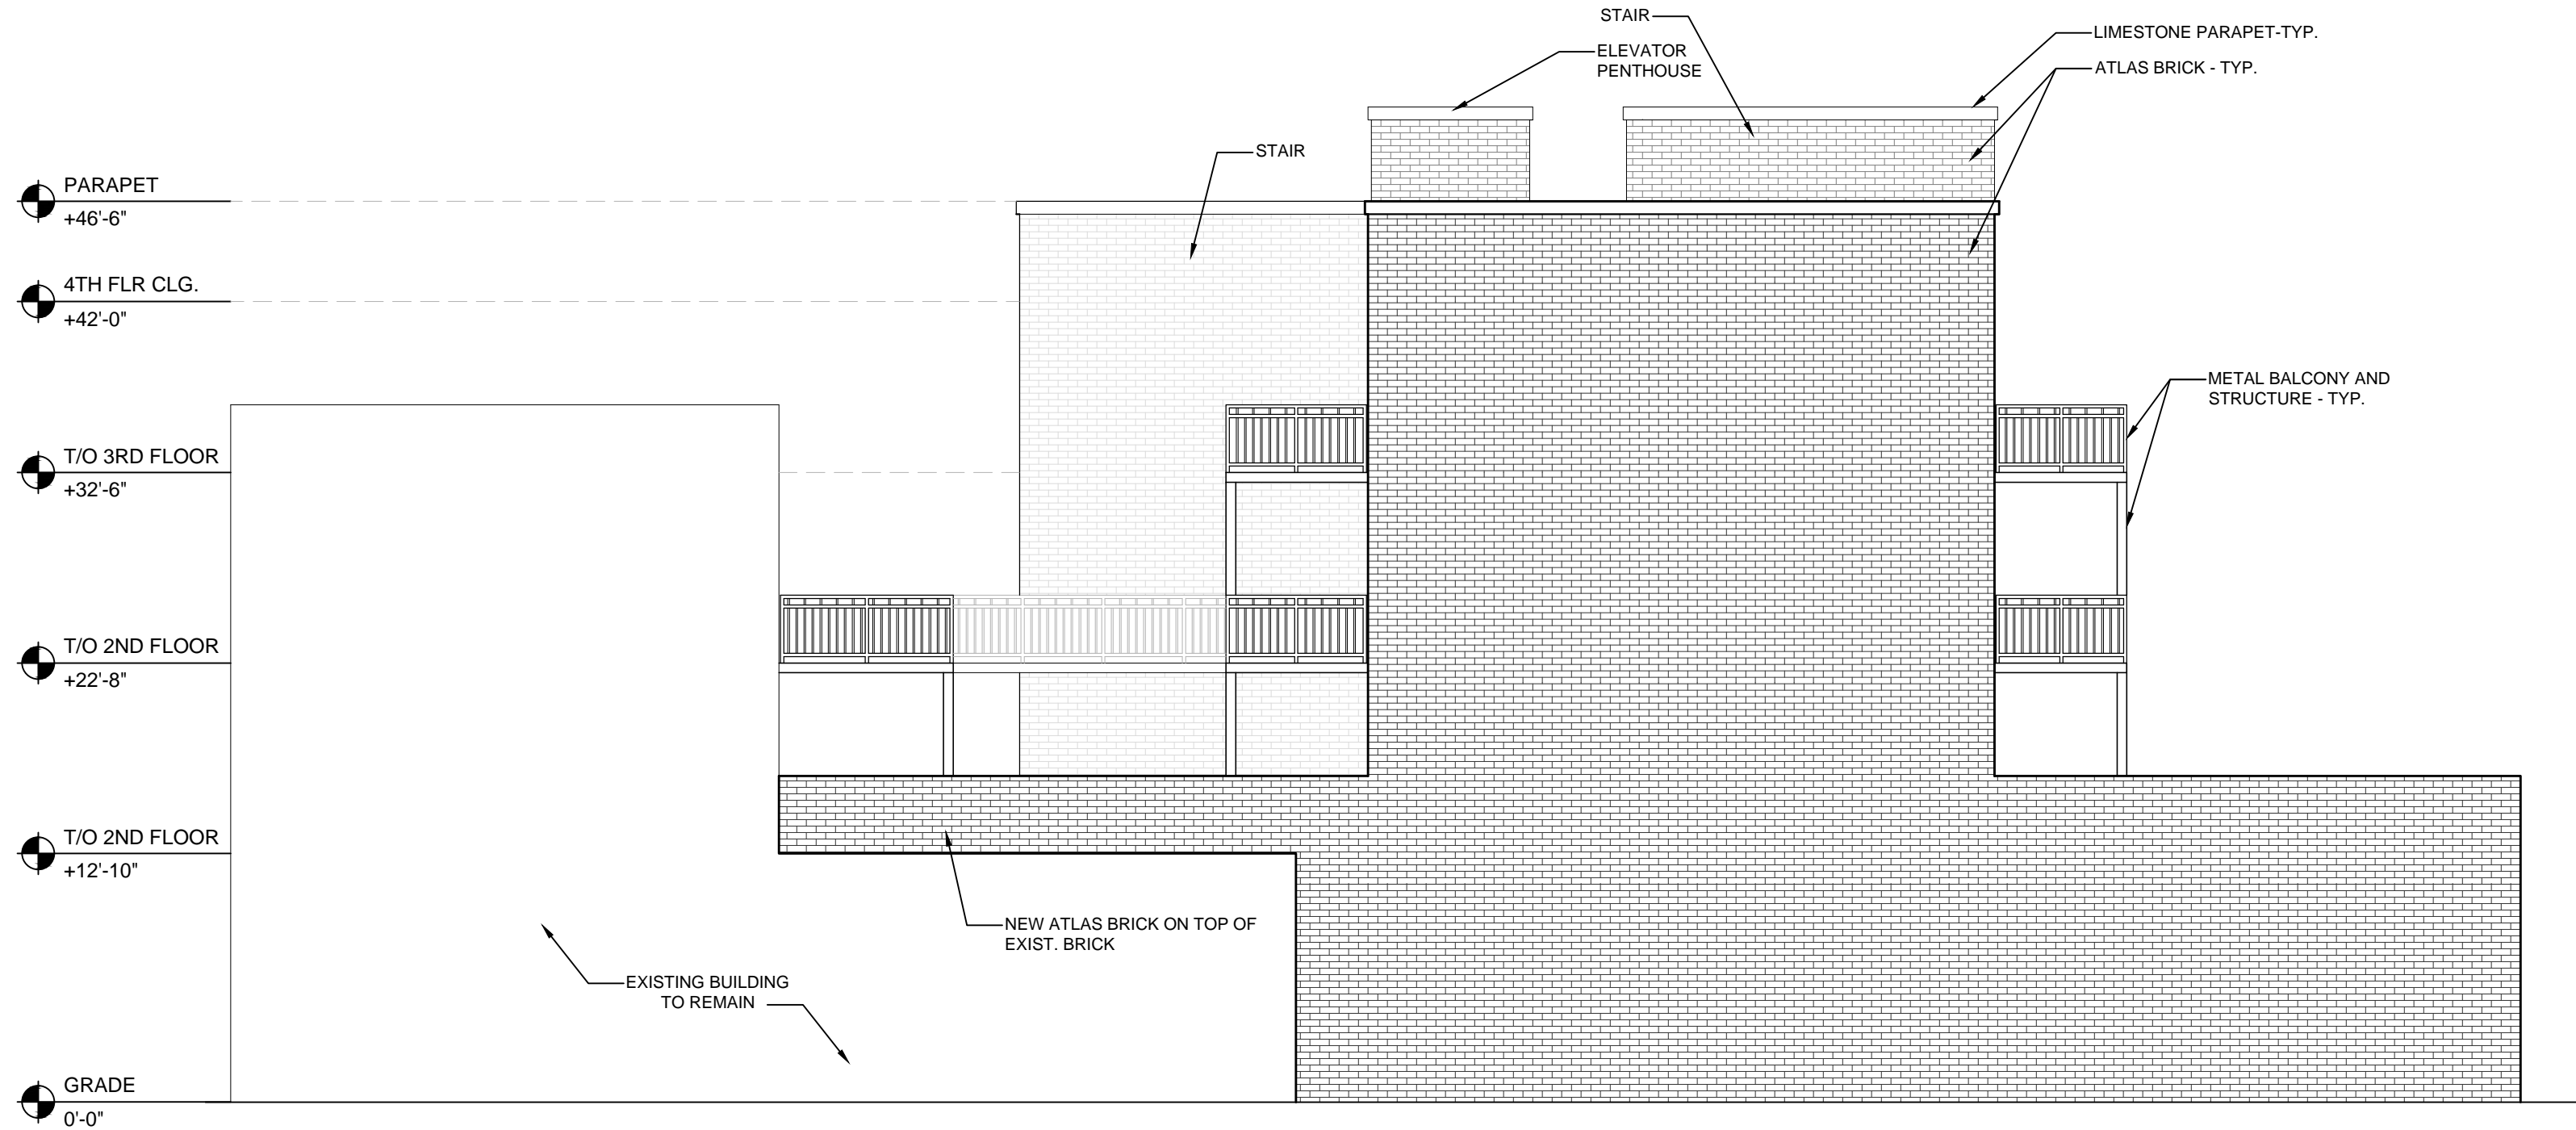

1 WEST ELEVATION

NOTE: EAST ELEVATION SIMILAR

SCALE: 1/8" = 1'-0"

