


**1 SITE PLAN**  
 SCALE: 1/16" = 1'-0"

 


**3220 N. LINCOLN AVE**  
 CHICAGO, ILLINOIS 60657


**SPACE** ARCHITECTS + PLANNERS  
 2149 N. TALMAN AVE, CHICAGO, IL 60647  
 P. 312.829.6666  
 E. INFO@SPACEARCHPLAN.COM


VERSION **A1.0**


© COPYRIGHT SPACE ARCHITECTS + PLANNERS

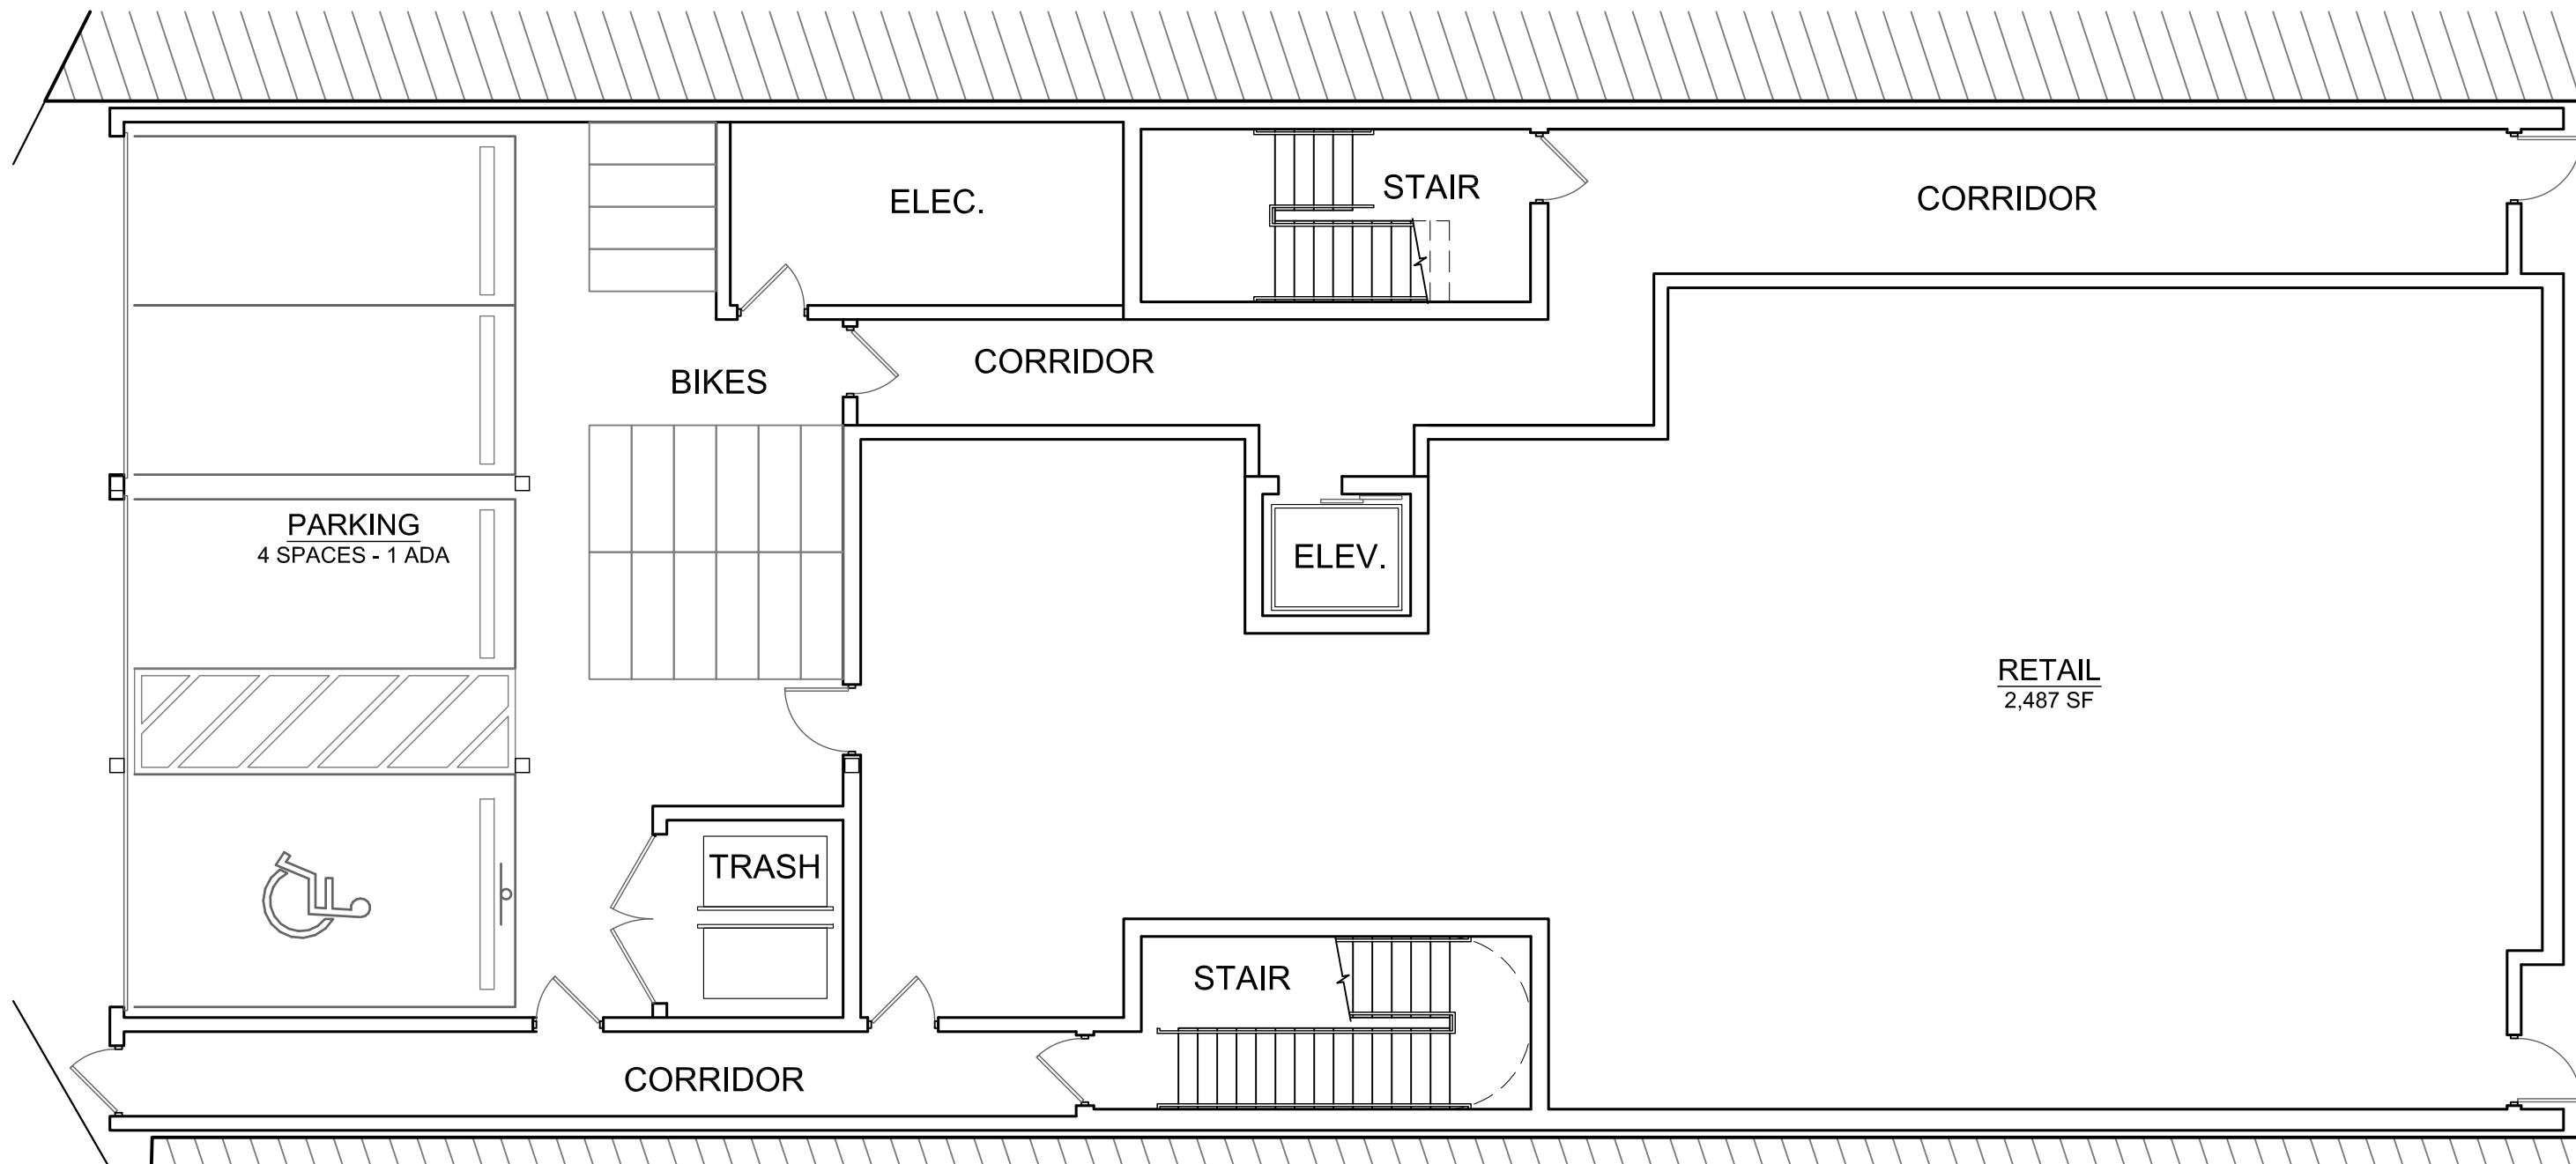


**1 1ST FLOOR**  
 SCALE: 1/8" = 1'-0"

 

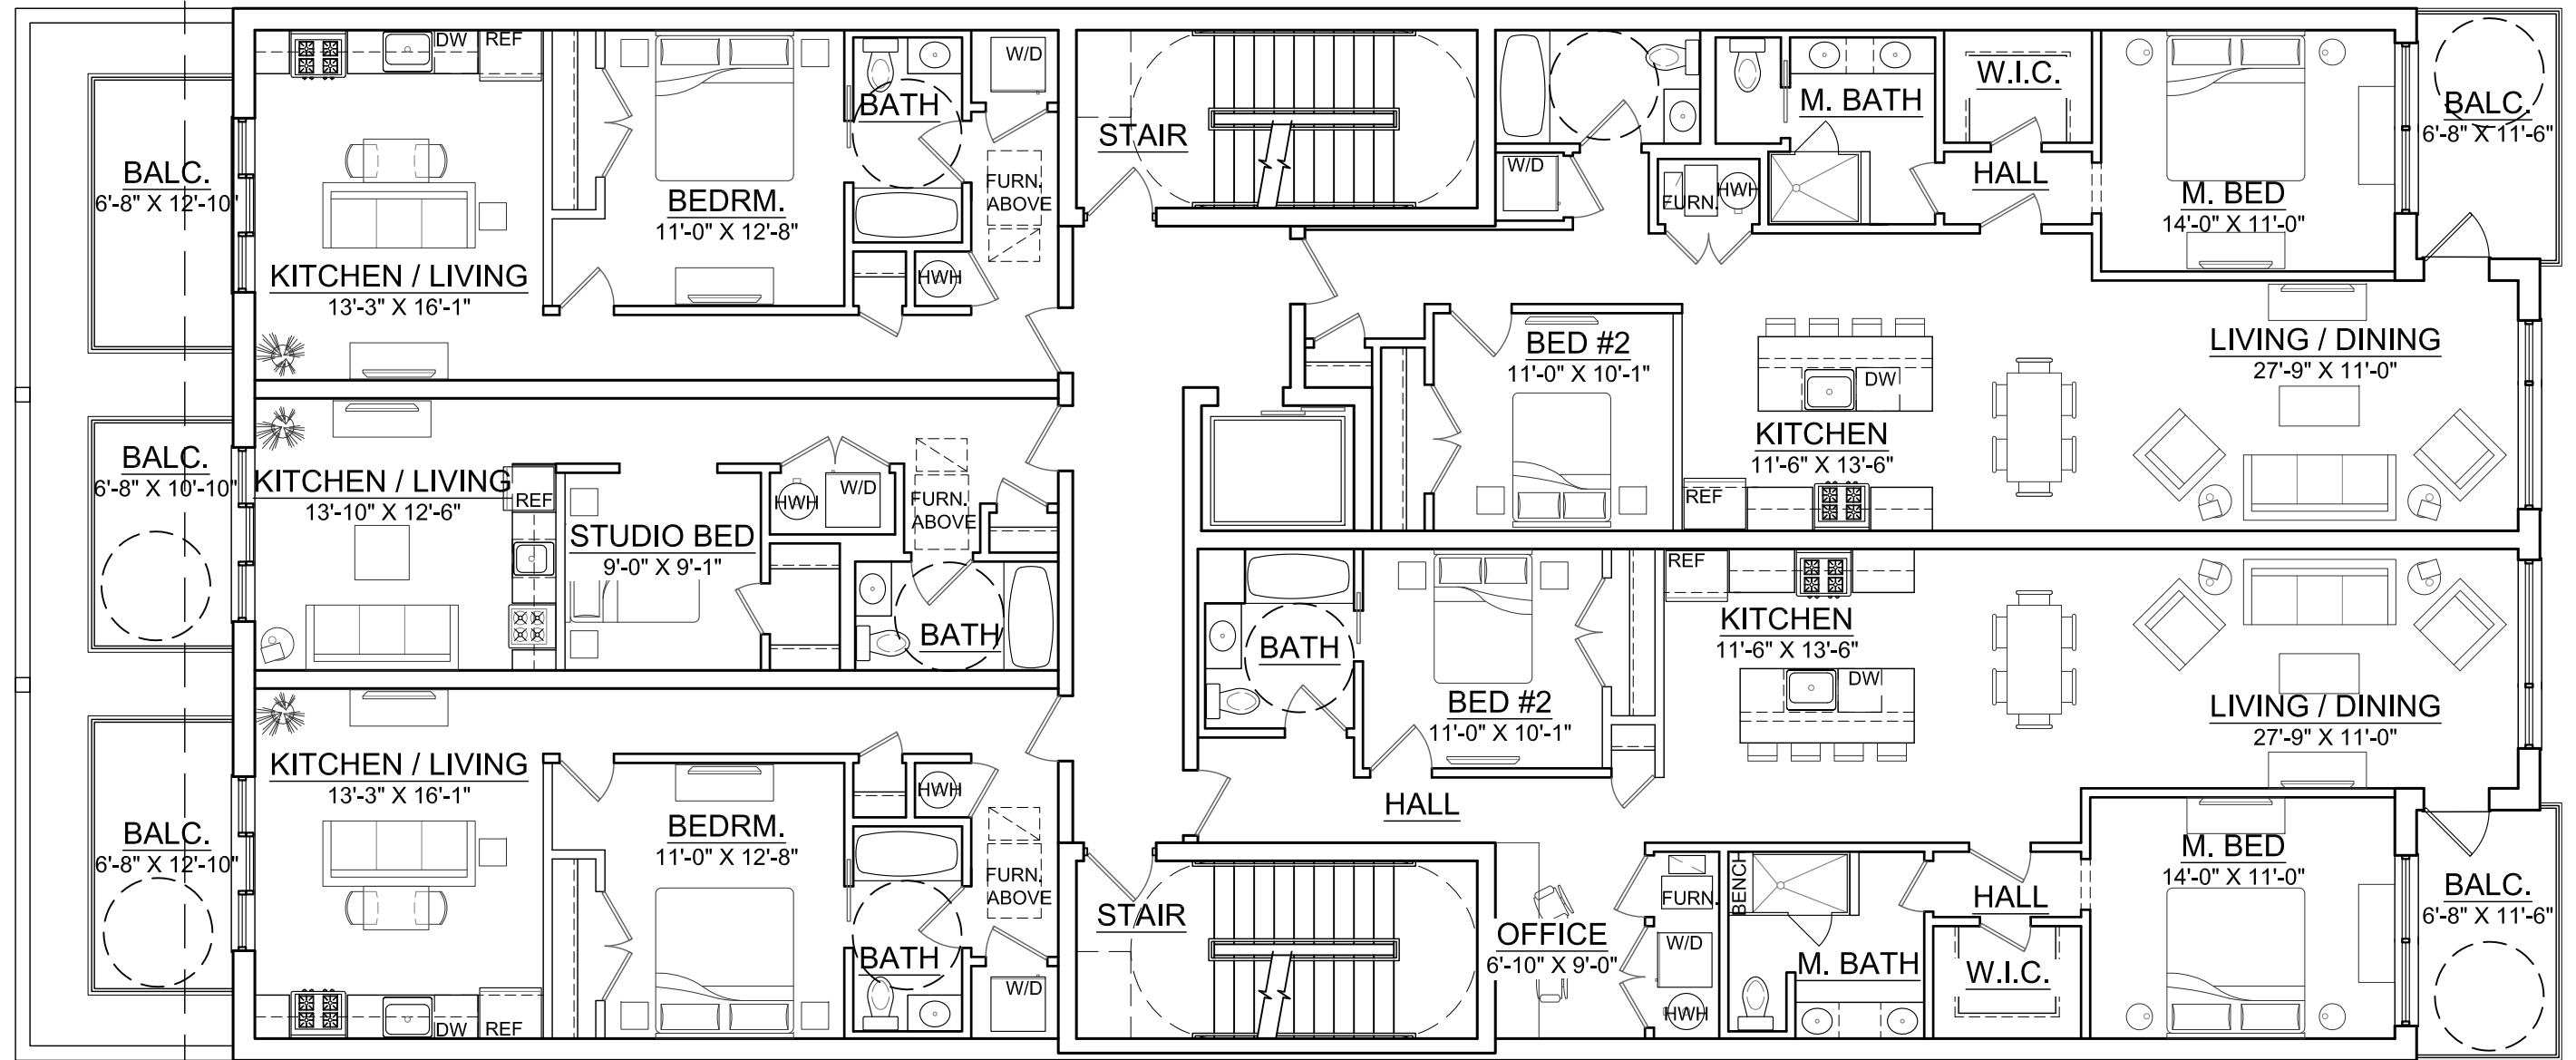

**1 2ND - 4TH FLOOR** 


SCALE: 1/8" = 1'-0"

 


**3220 N. LINCOLN AVE**  
CHICAGO, ILLINOIS 60657

**SPACE**  
ARCHITECTS + PLANNERS  
2149 N. TALMAN AVE, CHICAGO, IL 60647  
P. 312.829.6666  
E. INFO@SPACEARCHPLANS.COM

VERSION  
**A1.2**

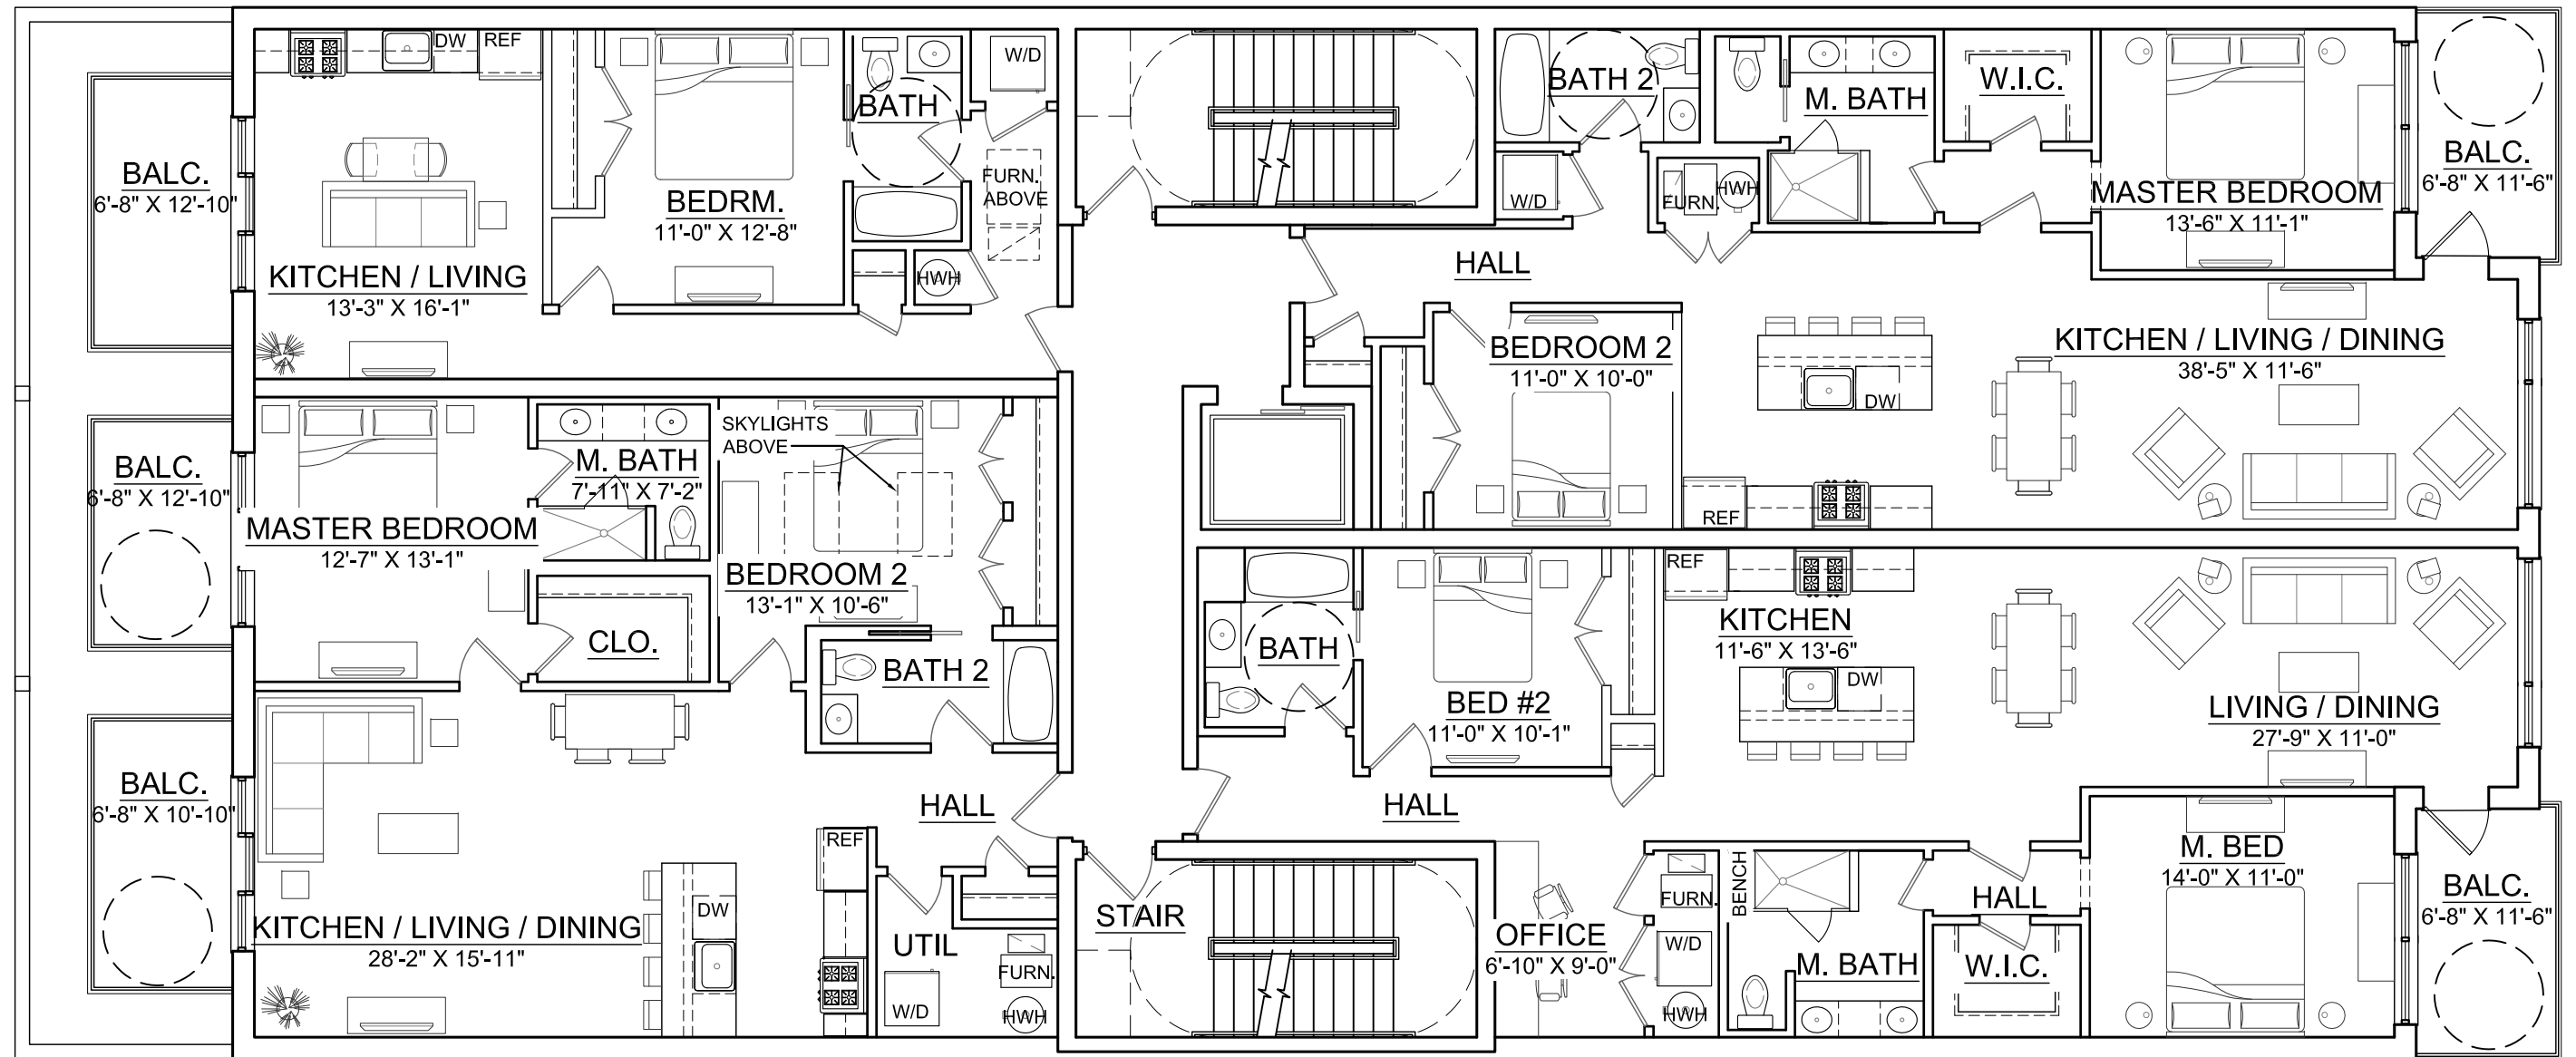


**1 5th FLOOR**  
 SCALE: 1/8" = 1'-0"

 



**3220 N. LINCOLN AVE**  
 CHICAGO, ILLINOIS 60657

**SPACE**  
 ARCHITECTS + PLANNERS  
2149 N. TALMAN AVE, CHICAGO, IL 60647  
 P. 312.829.6666  
 E. INFO@SPACEARCHPLAN.COM


VERSION  
**A1.3**

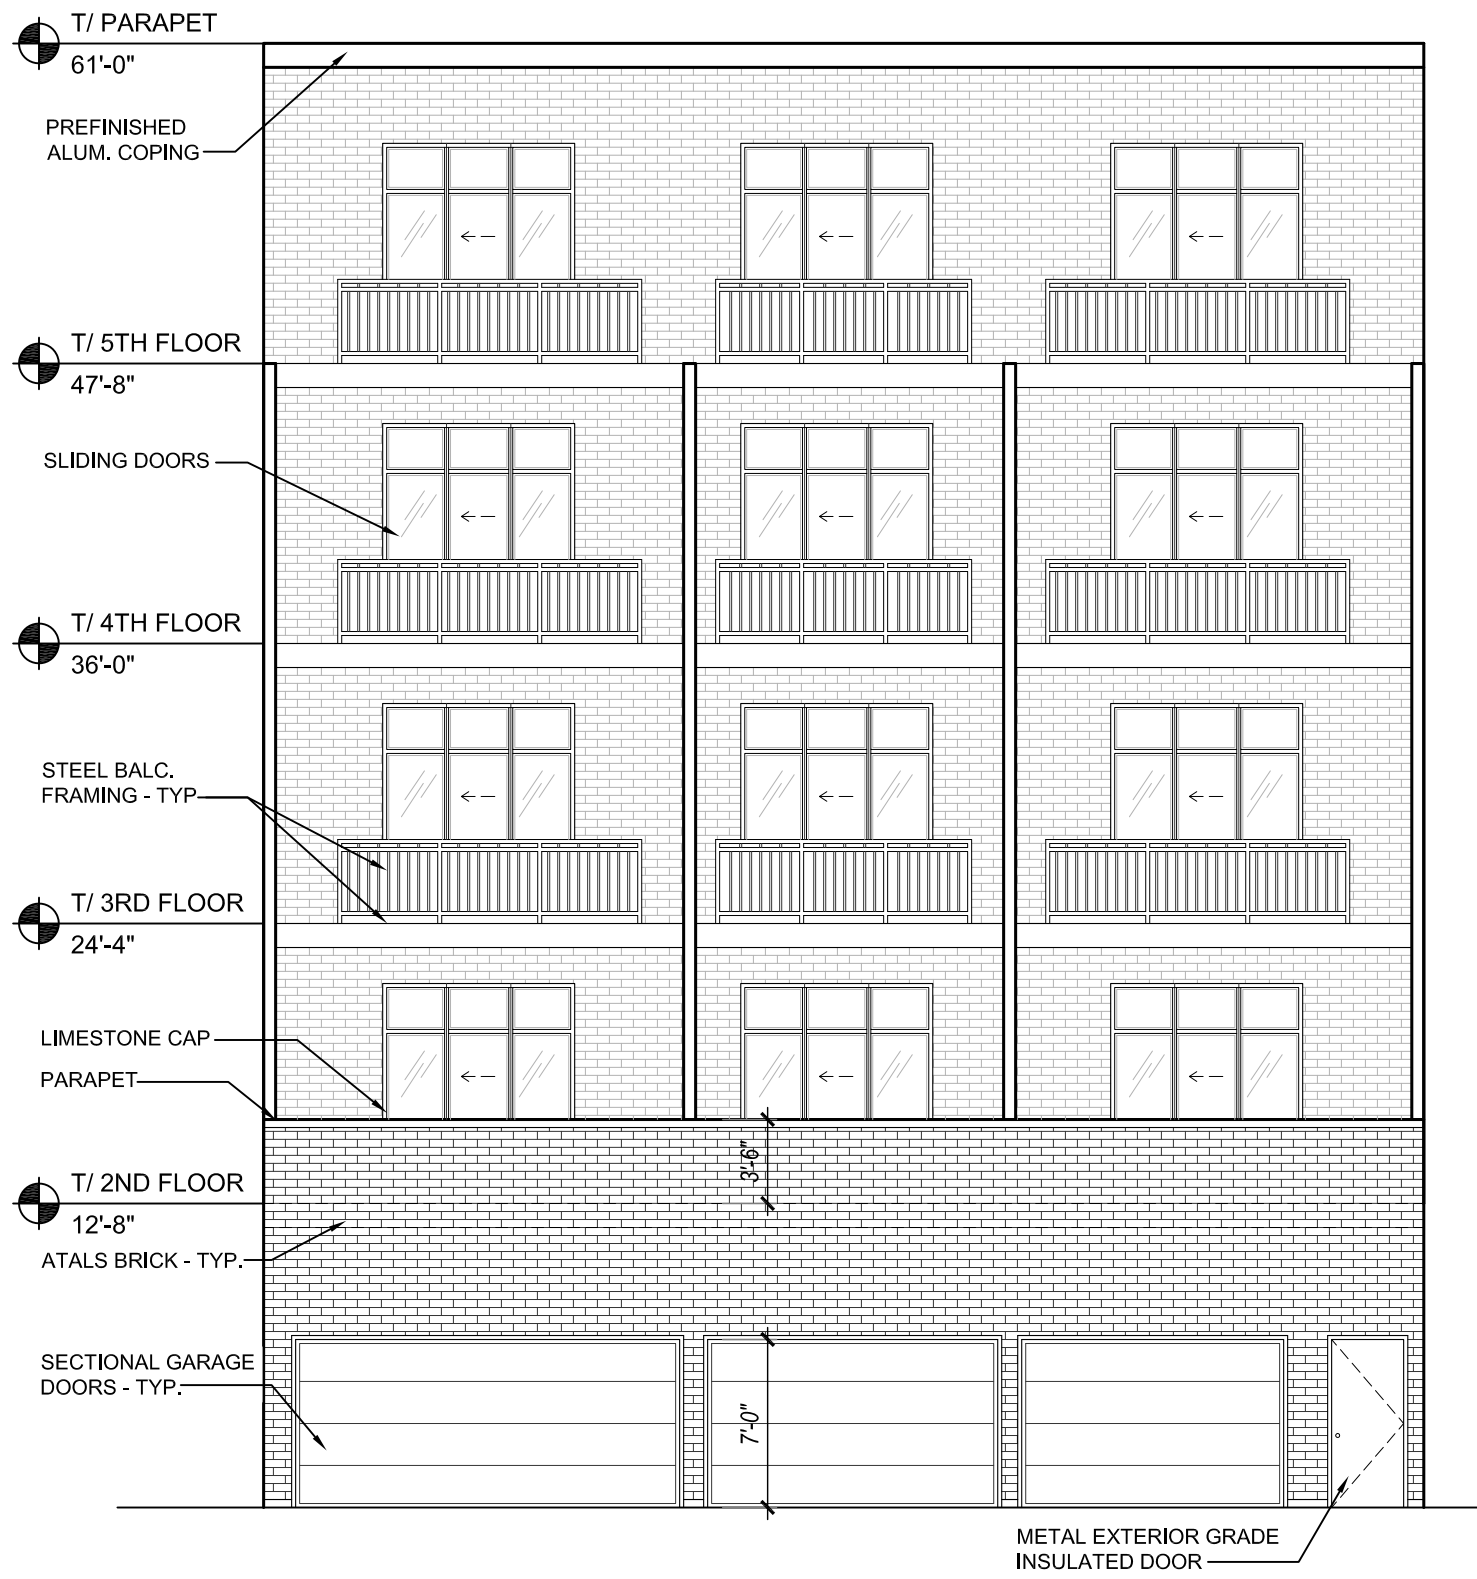

**1 WEST ELEVATION**  
SCALE: 1/8" = 1'-0"

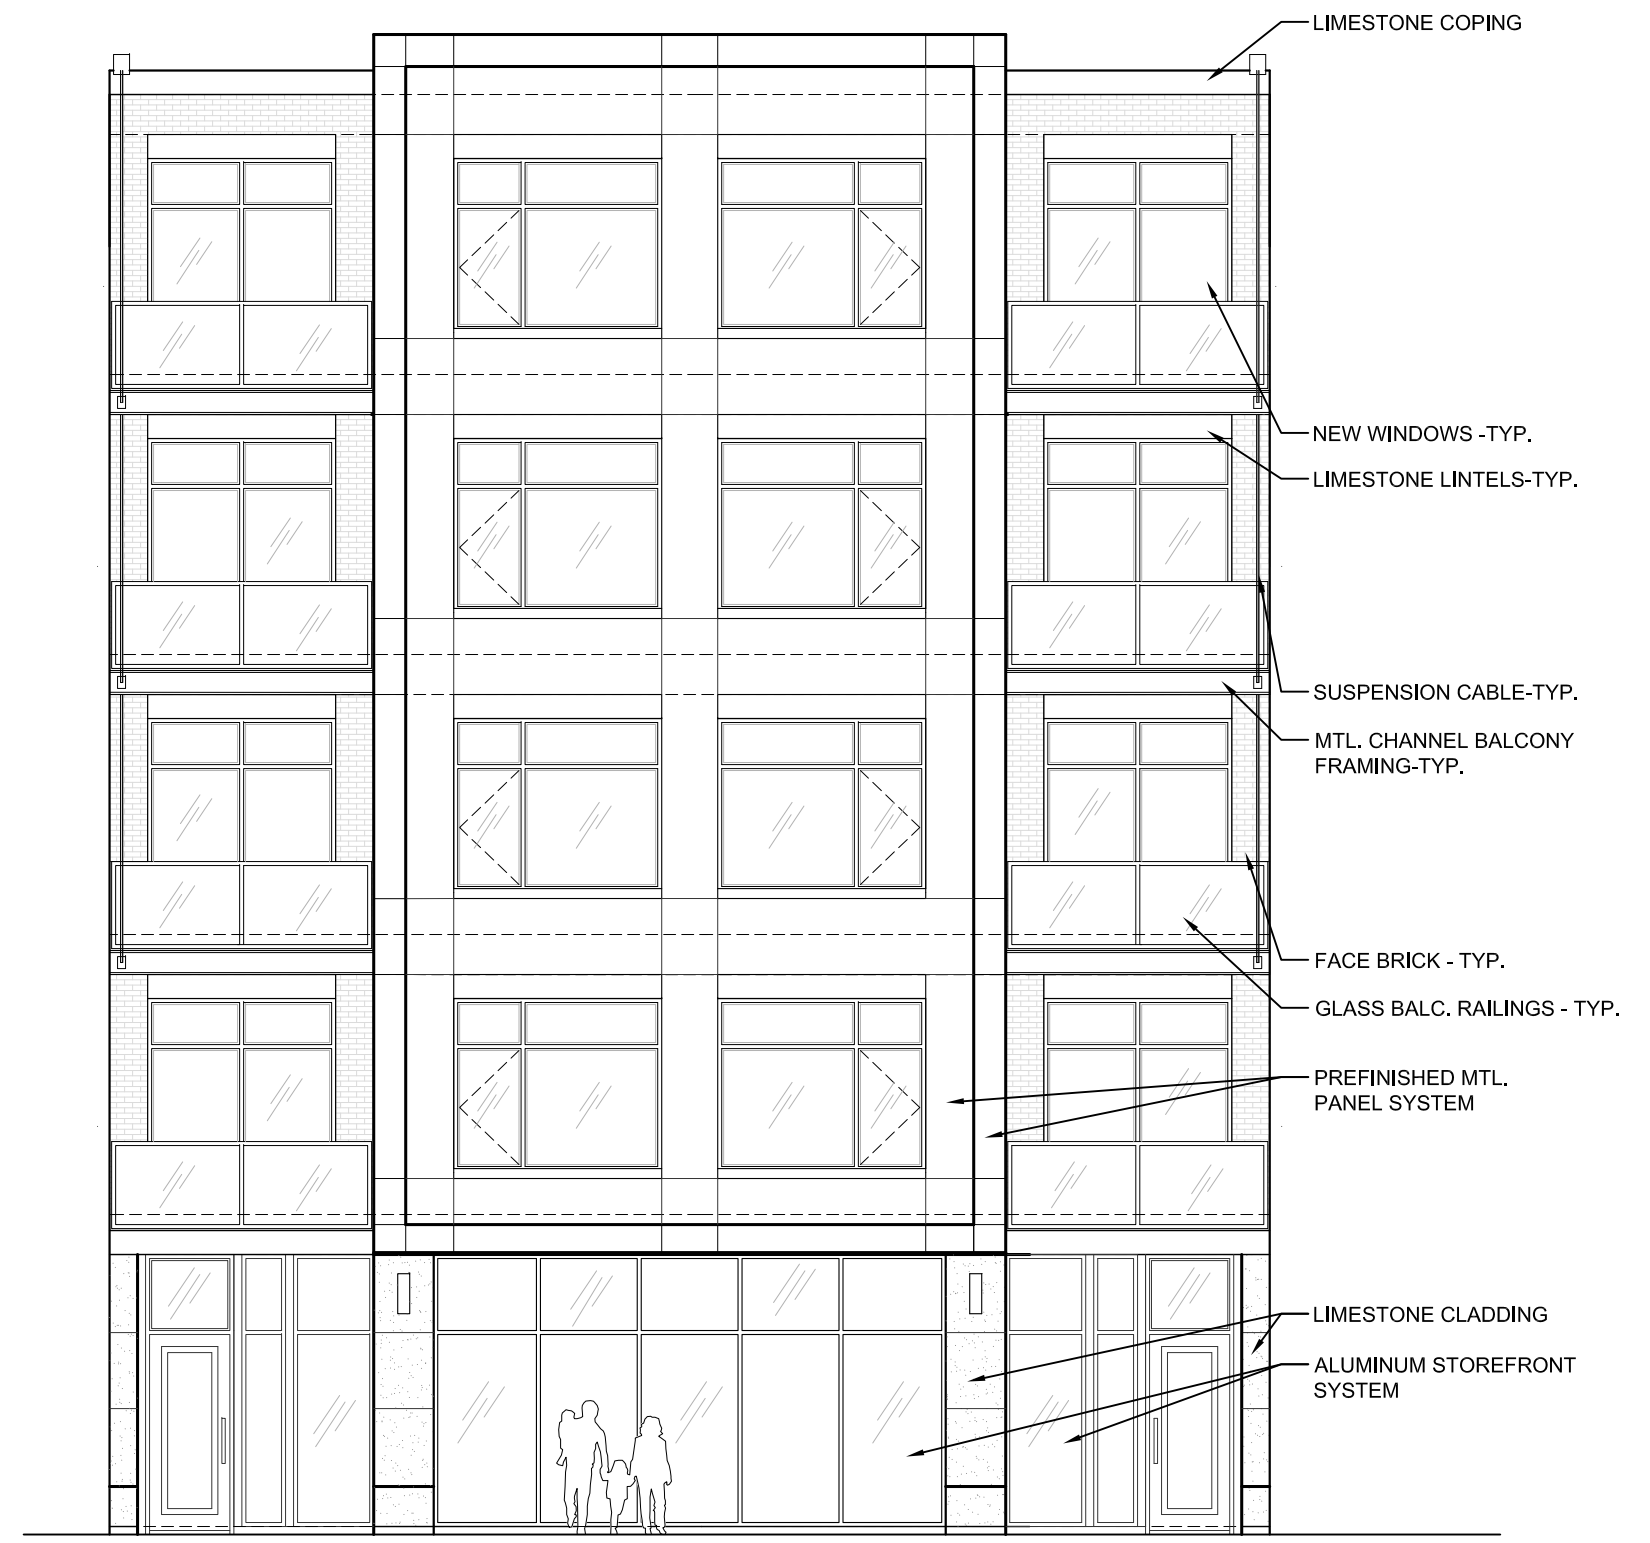 

**1 EAST ELEVATION**  
SCALE: 1/8" = 1'-0"

 

3220 N. LINCOLN AVE  
CHICAGO, ILLINOIS 60657


© COPYRIGHT SPACE ARCHITECTS + PLANNERS

**SPACE** ARCHITECTS + PLANNERS  
2149 N. TALMAN AVE, CHICAGO, IL 60647  
P. 312.829.6666  
E. INFO@SPACEARCHPLAN.COM

VERSION  
**A2.0**



**1 NORTH ELEVATION**  
 SCALE: 3/32" = 1'-0"

 

3220 N. LINCOLN AVE  
 CHICAGO, ILLINOIS 60657

© COPYRIGHT SPACE ARCHITECTS + PLANNERS


**SPACE**  
 ARCHITECTS + PLANNERS  
2149 N. TALMAN AVE, CHICAGO, IL 60647  
 P. 312.829.6666  
 E. INFO@SPACEARCHPLAN.COM

VERSION  
**A2.1**



# 1 SOUTH ELEVATION

SCALE: 1/16" = 1'-0"

 

3220 N. LINCOLN AVE  
 CHICAGO, ILLINOIS 60657

© COPYRIGHT SPACE ARCHITECTS + PLANNERS

SPACE  
 ARCHITECTS + PLANNERS  
 2149 N. TALMAN AVE, CHICAGO, IL 60647  
 P. 312.829.6666  
 E. INFO@SPACEARCHPLANNING.COM

VERSION  
**A2.2**