



BASEMENT  
1333 SF

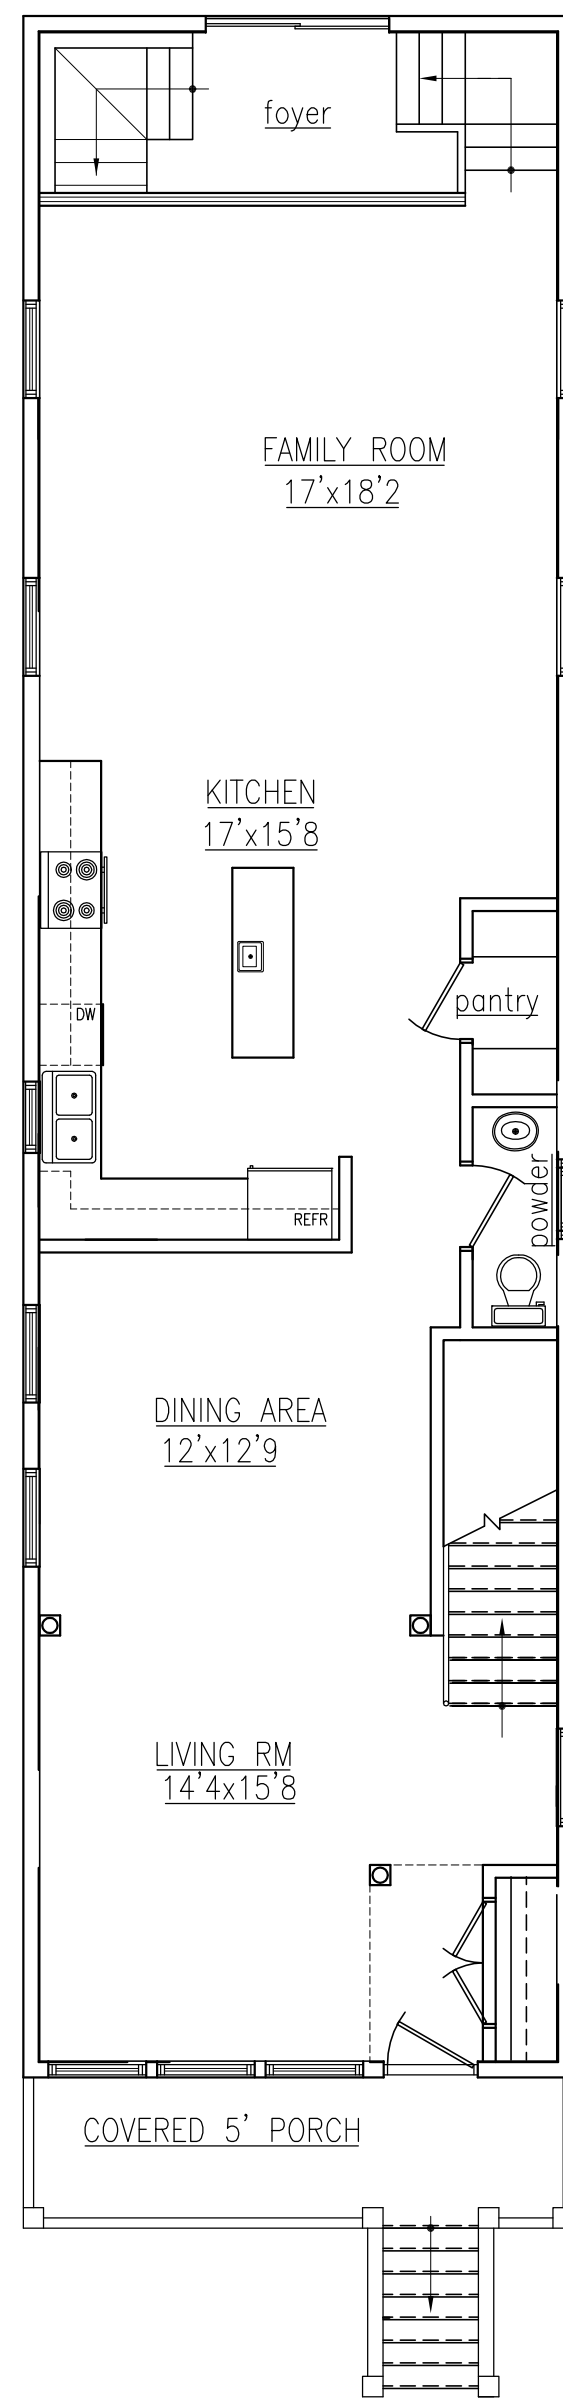

FIRST FLOOR  
1214 SF

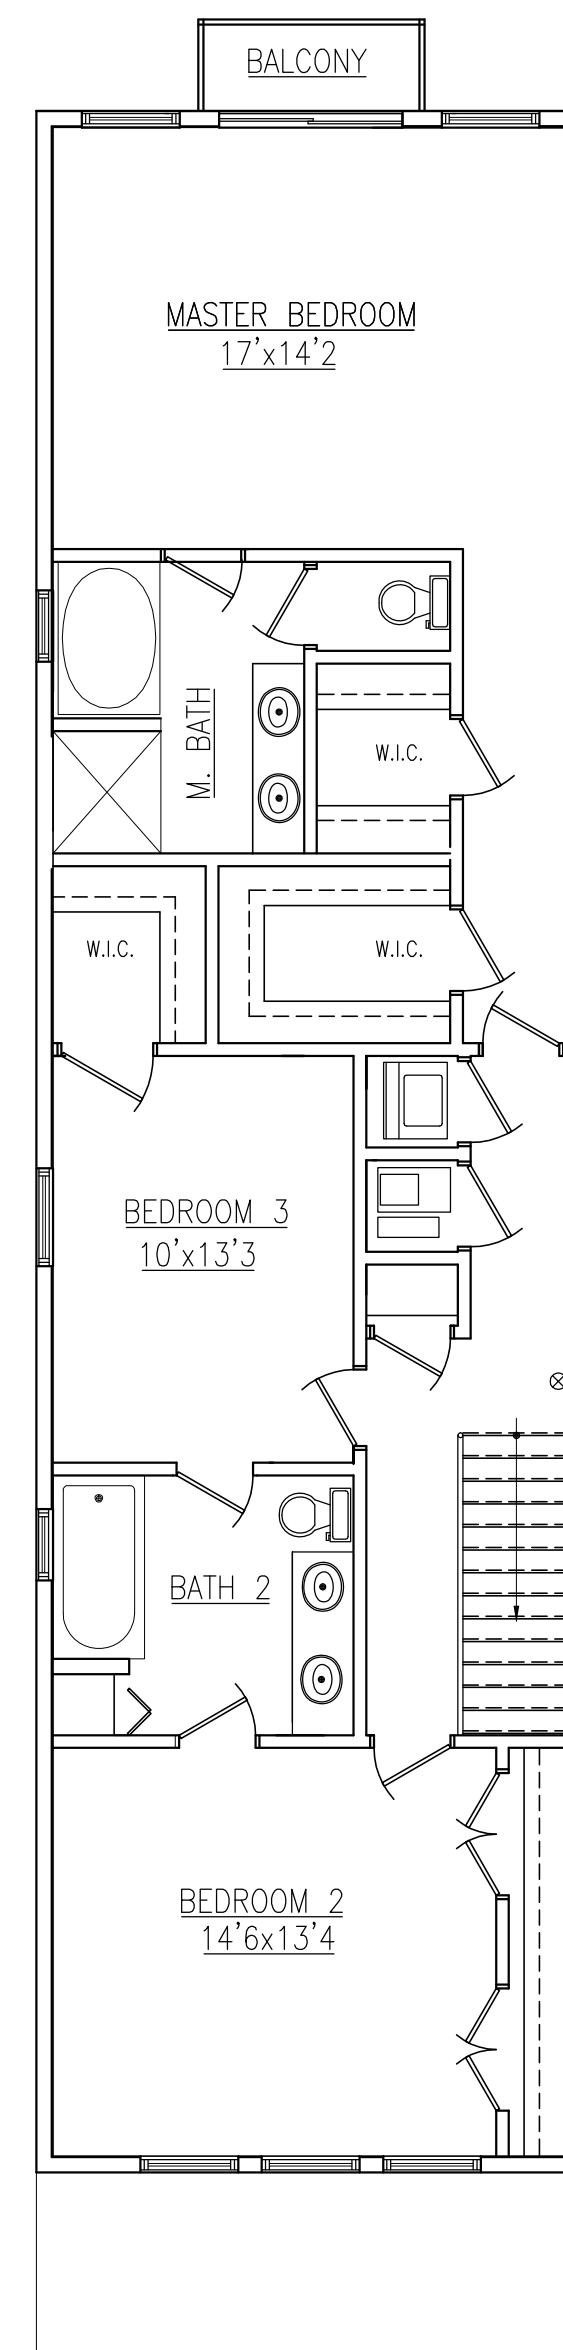

SECOND FLOOR  
1214 SF

ALTERNATE 4

based on 12' front setback  
may be 3' more could be added